



Specification of premises		
Nº	Room name	Surface m2
1	Room-1	223.12
2	Room-2	28.73
3	Room-3	19.65
4	Room-4	36.12
5	Room-5	14.32
6	Room-6	19.94
7	Room-7	46.15
8	Room-8	20.92
9	Room-9	1.14
10	Room-10	1.97
11	Room-11	9.16
12	Room-12	3.21
13	Room-13	39.28
14	Room-14	7.03
15	Room-15	13.97
16	Room-16	14.23
17	Room-17	14.34
18	Room-18	13.53
19	Room-19	29.39
20	Room-20	6.43
21	Room-21	23.56
22	Room-22	5.92
23	Room-23	18.53
24	Room-24	1.61
25	Room-25	9.19
26	Room-26	19.34
27	Room-27	7.20
28	Room-28	14.46
29	Room-29	1.39
30	Room-30	8.76
31	Room-31	17.62
32	Room-32	2.97
33	Room-33	2.68
34	Room-34	24.02
		719.88

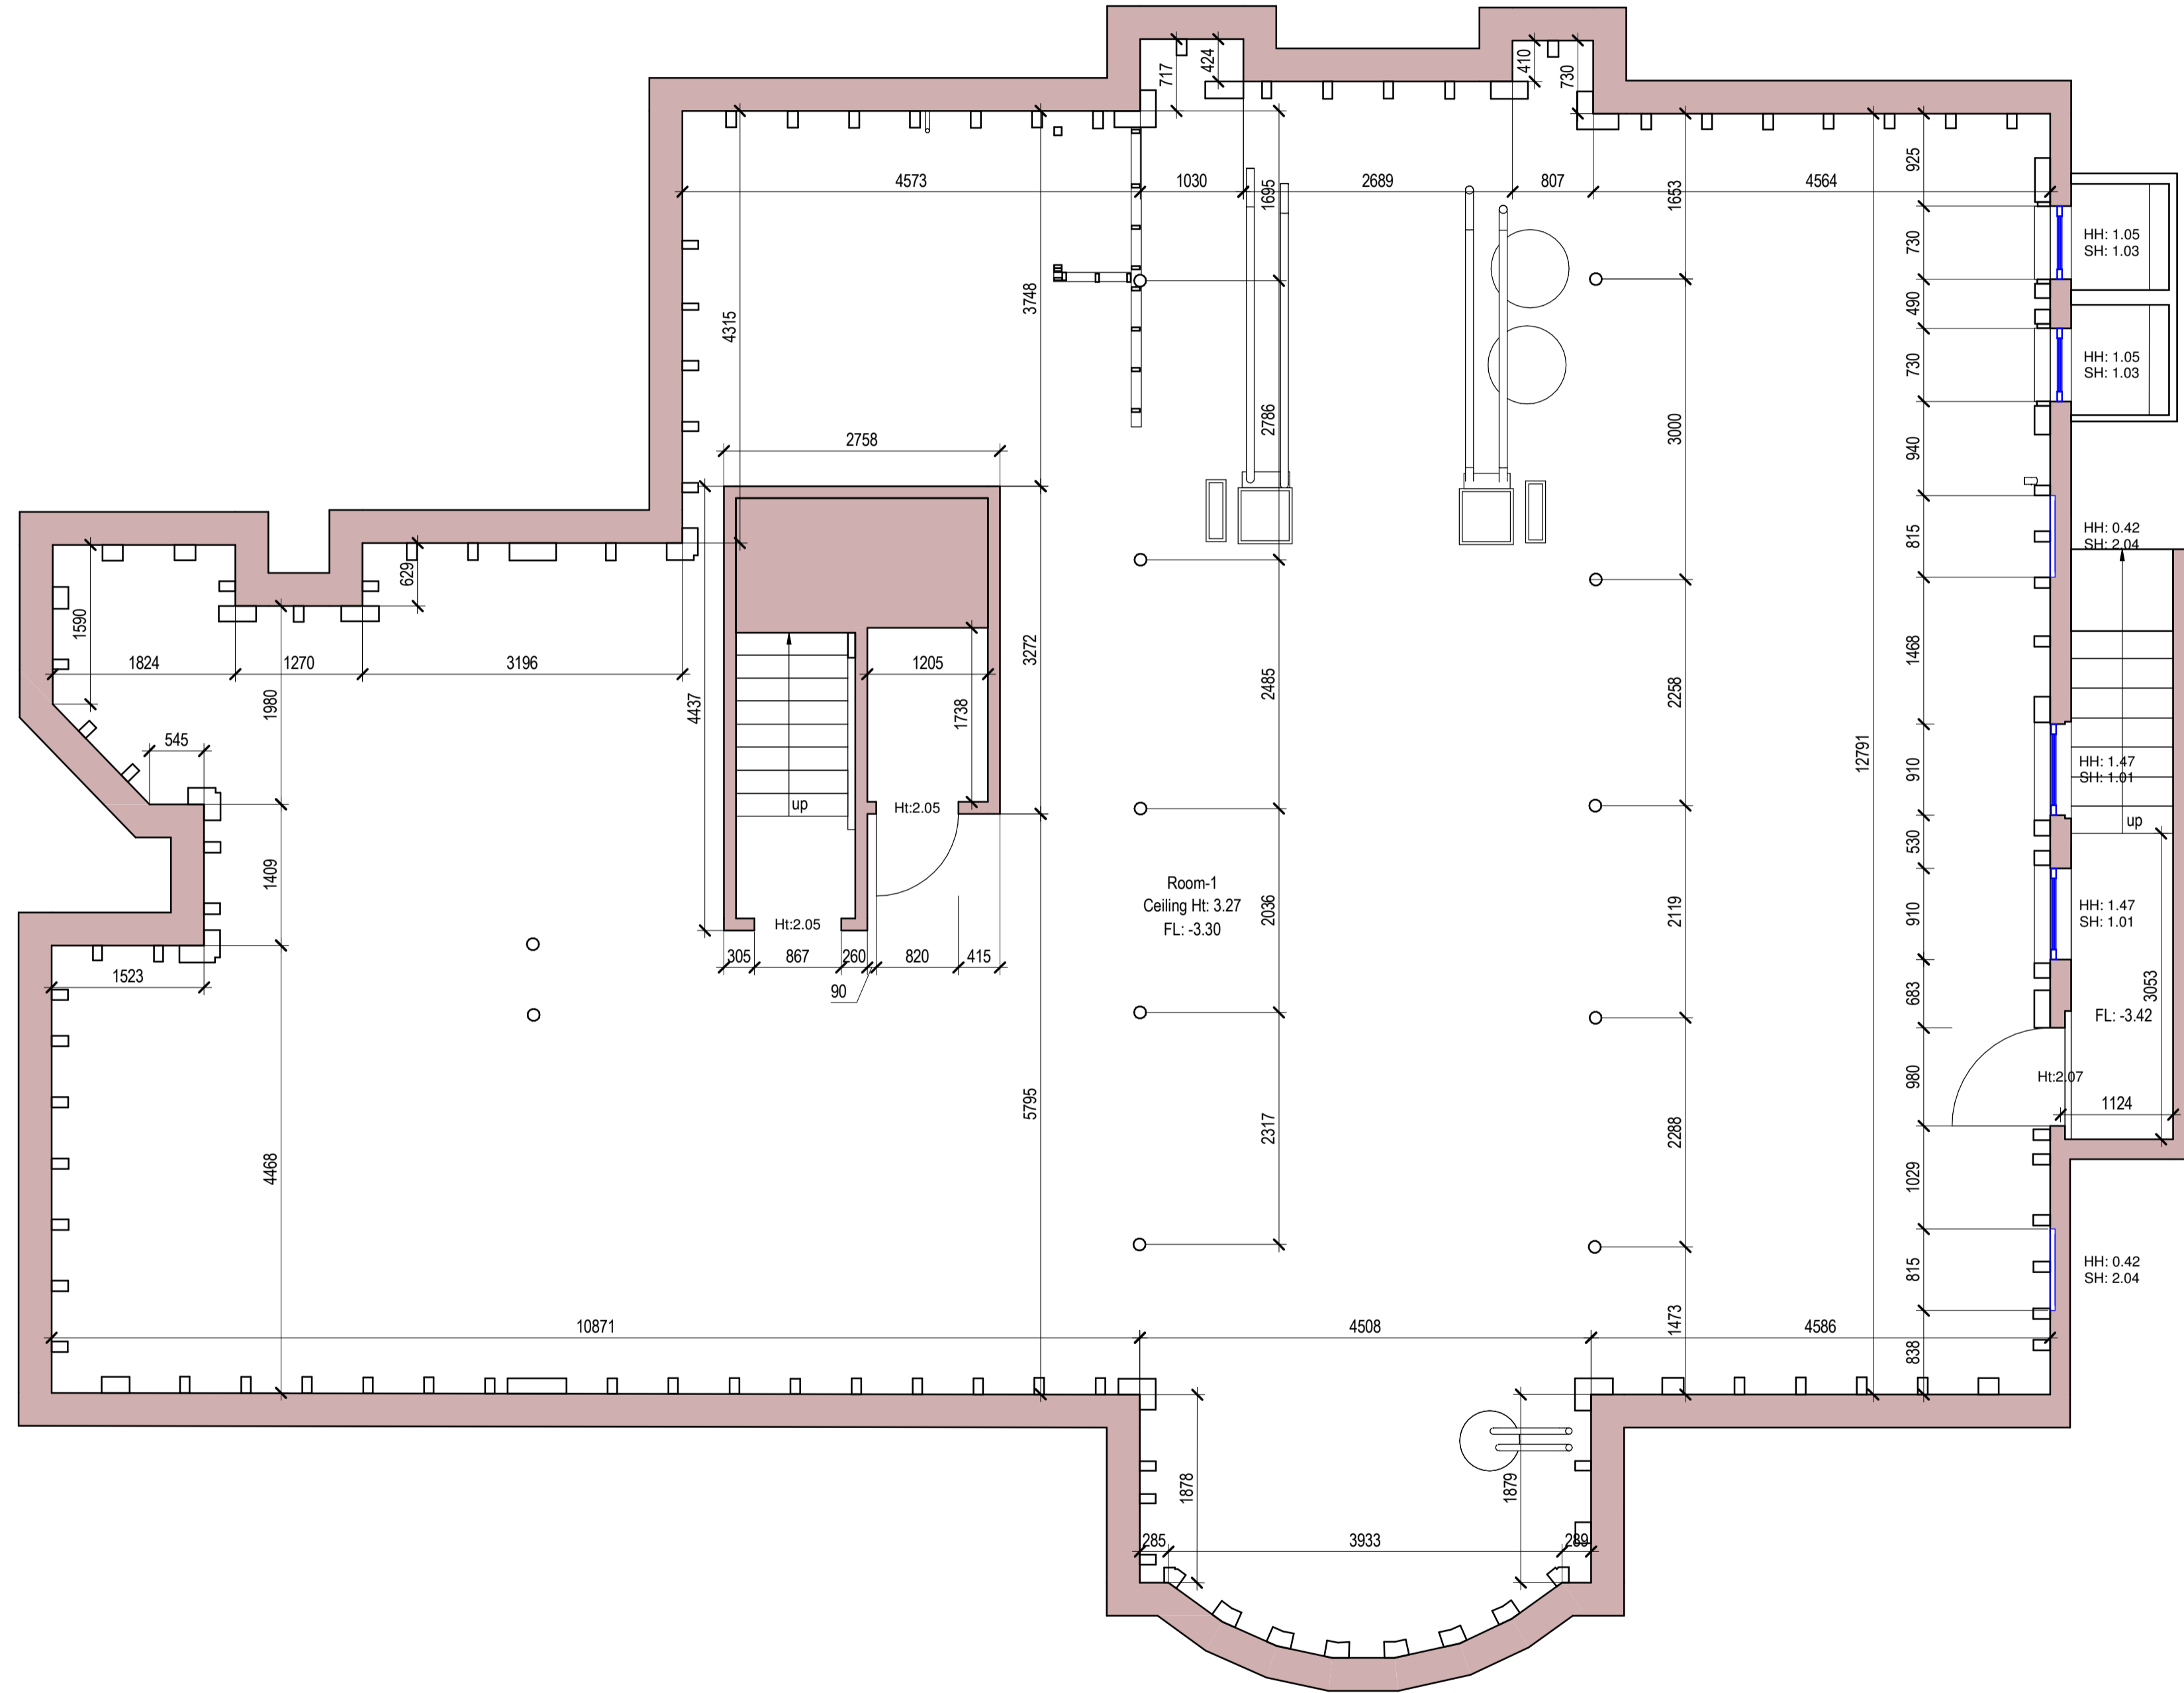

1 Basement plan  
1 : 50


Reference symbol

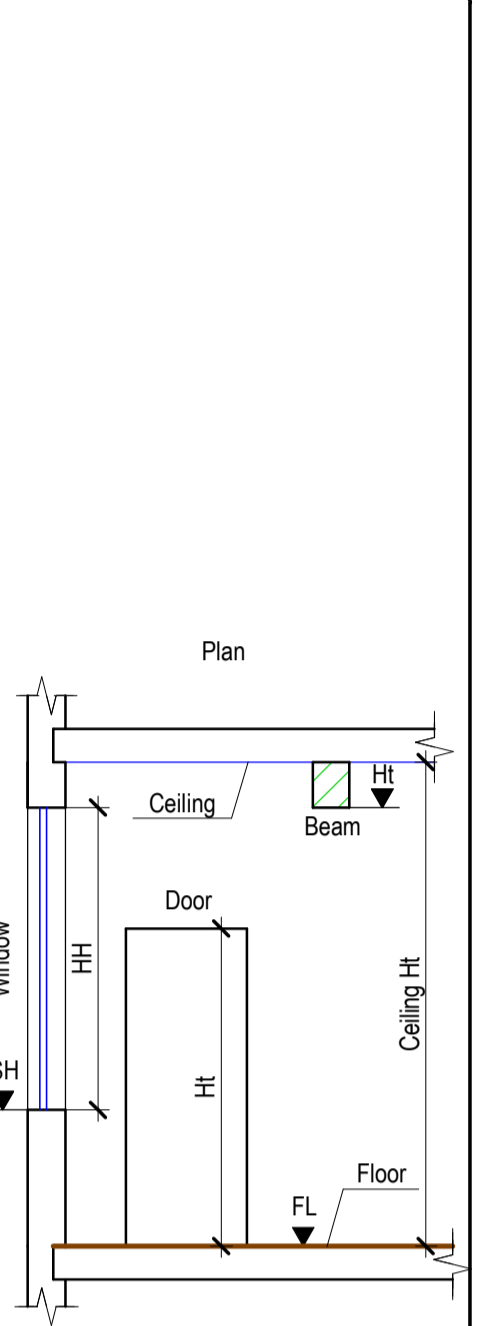

- Beam on plan view
- Fireplace
- Built-in storage
- Shower
- Ceiling hole, Ceiling level change

- Elevation
- Roof
- Section
- Ceiling
  - Floor
- Site plan
- Outline of a neighboring bld.
  - Fence
  - Landscaping

- Abbreviations
- FL - Floor Level
  - HT - Leaf Height (Door)
  - HT - Bottom Level (Beam)
  - SH - Window Sill Level
  - HH - Window Height
  - TL - Top Level
  - BL - Bottom Level

 

Notes

---



---



---



---



---

Project number

Project address  
Lakewood

Description  
Basement plan

Drawn  
SK

Checked  
CP


Scale bar  
0 1 2 3

Scale  
1:50

Format  
A1

Sheet No  
1

Specification of premises		
Nº	Room name	Surface m <sup>2</sup>
1	Room-1	223.13
2	Room-2	28.73
3	Room-3	19.65
4	Room-4	36.12
5	Room-5	14.32
6	Room-6	19.94
7	Room-7	46.15
8	Room-8	20.92
9	Room-9	1.14
10	Room-10	1.97
11	Room-11	9.16
12	Room-12	3.21
13	Room-13	39.28
14	Room-14	7.03
15	Room-15	13.97
16	Room-16	14.23
17	Room-17	14.34
18	Room-18	13.53
19	Room-19	29.39
20	Room-20	6.43
21	Room-21	23.56
22	Room-22	5.92
23	Room-23	18.53
24	Room-24	1.61
25	Room-25	9.19
26	Room-26	19.34
27	Room-27	7.20
28	Room-28	14.46
29	Room-29	1.39
30	Room-30	8.76
31	Room-31	17.62
32	Room-32	2.97
33	Room-33	2.68
34	Room-34	24.02
		719.89

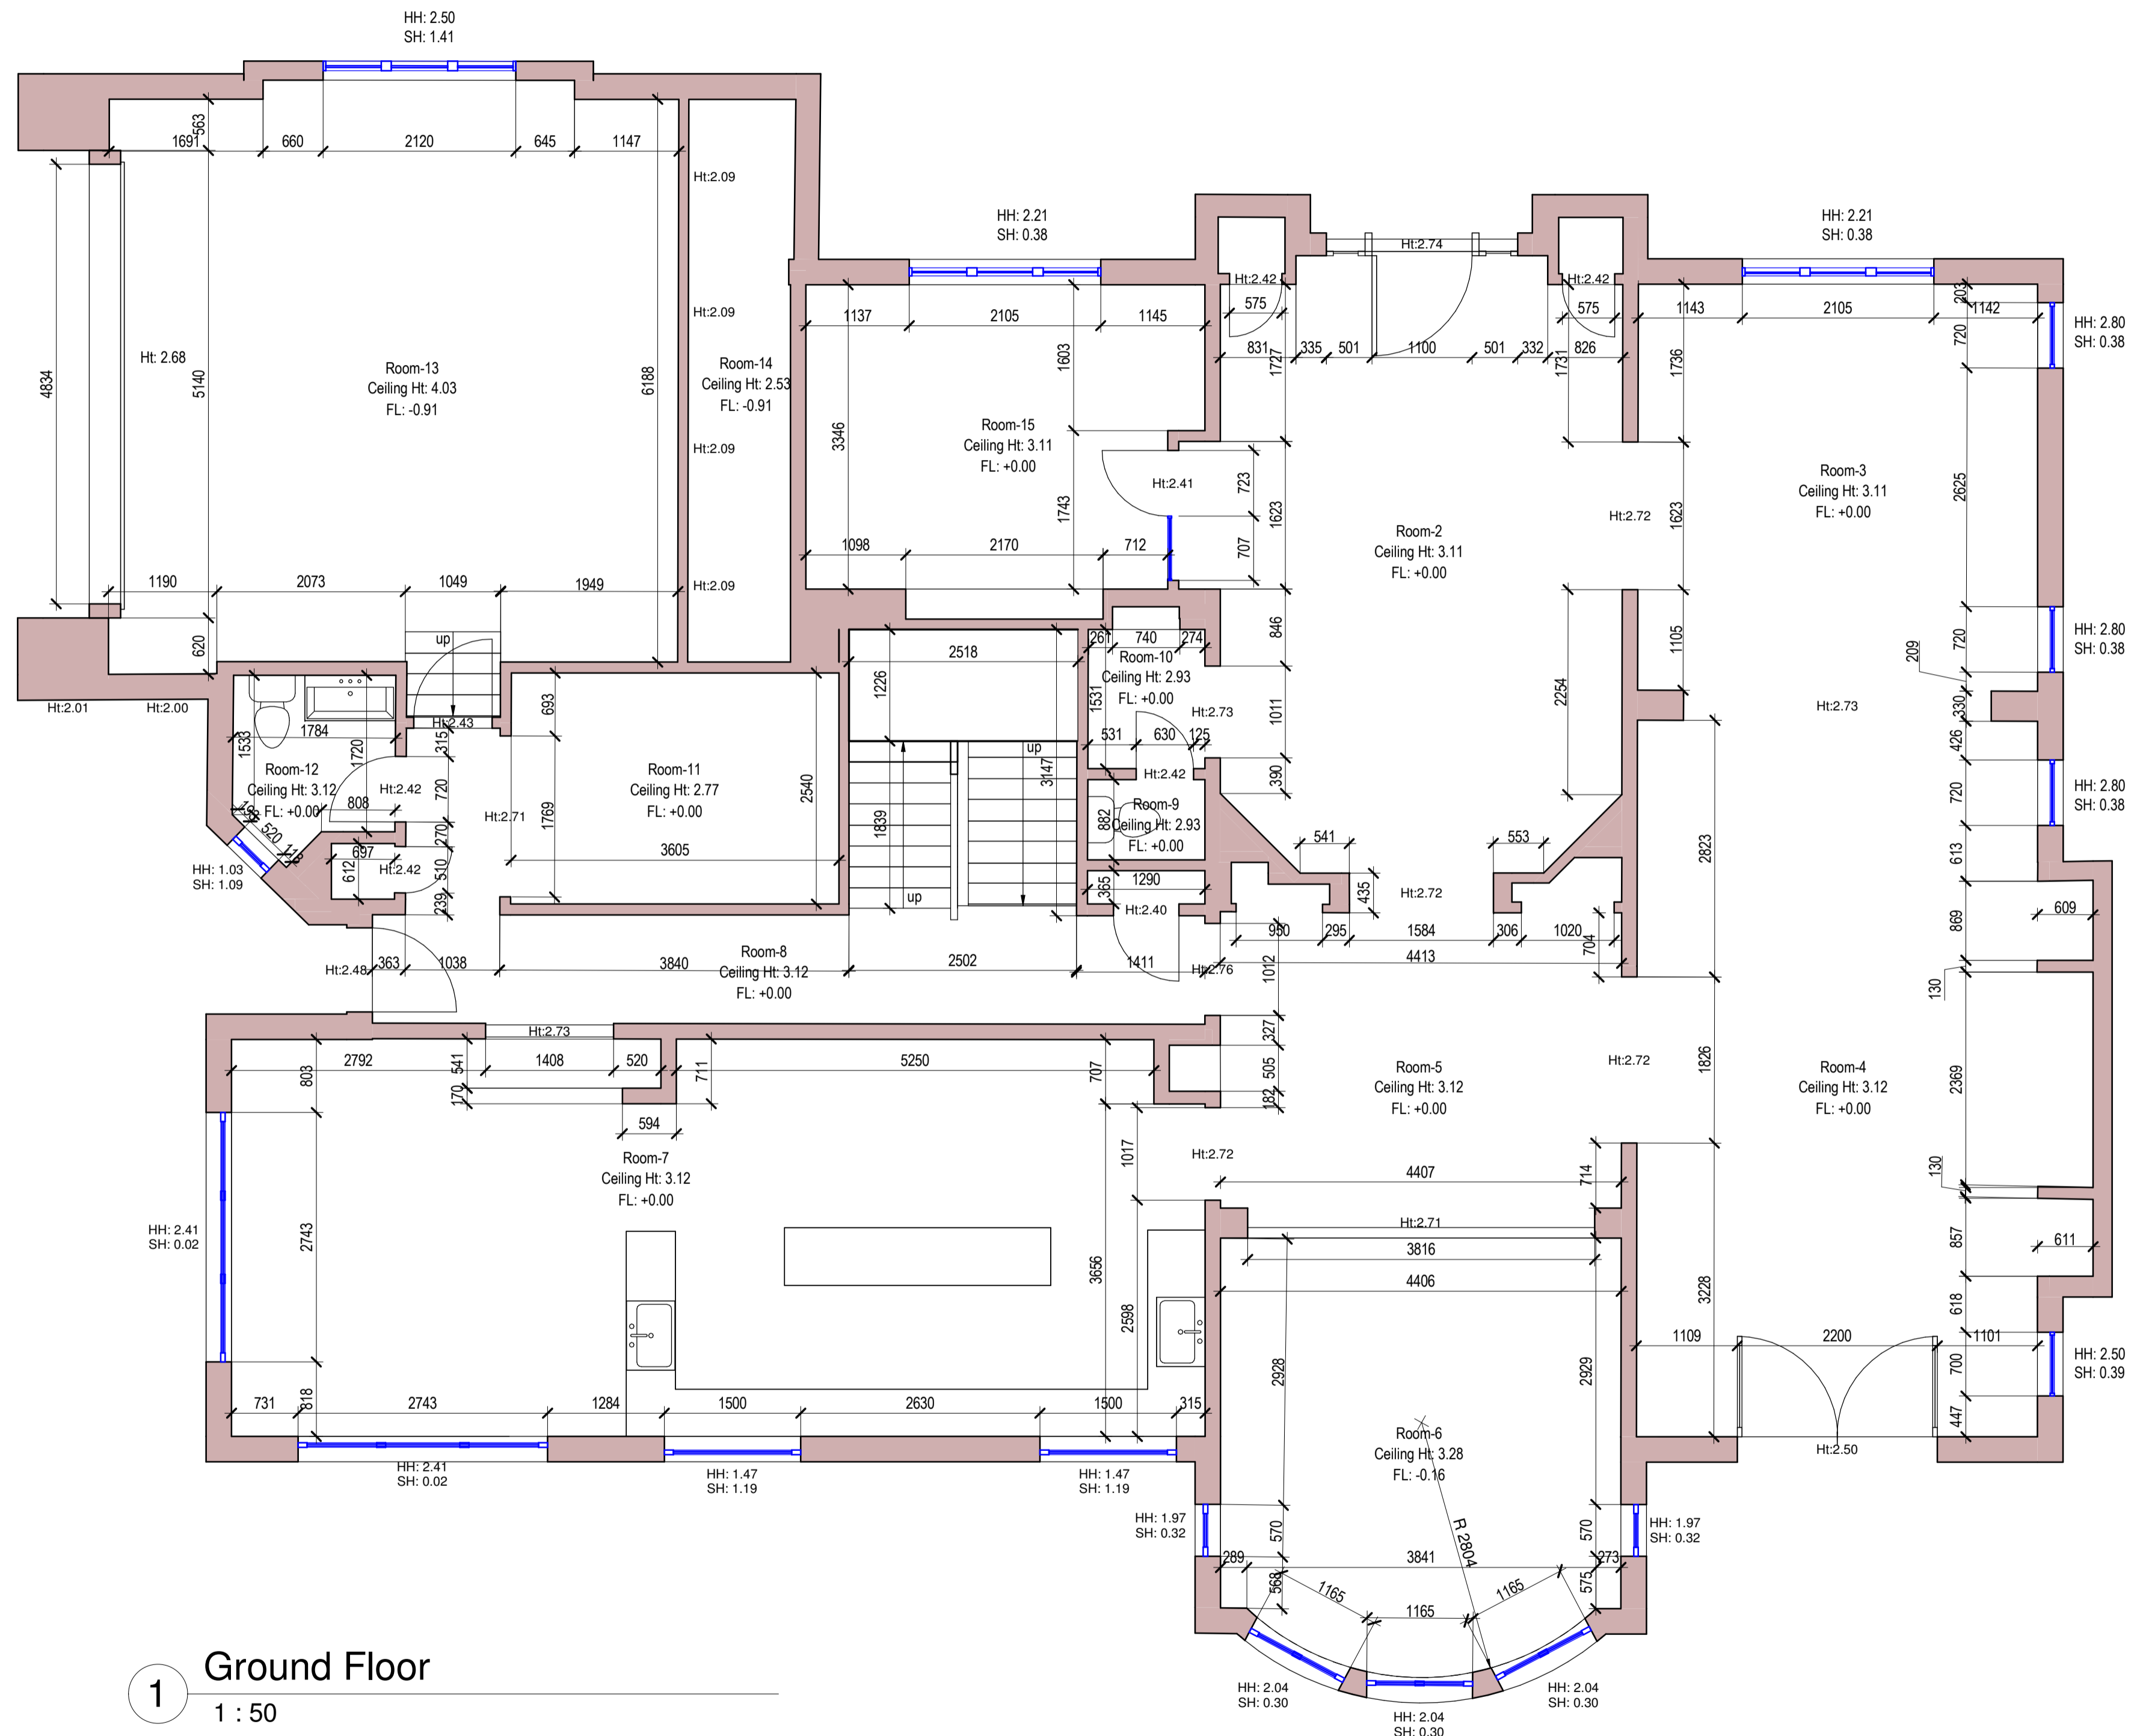

1 Ground Floor  
1 : 50

Reference symbol

Plan

- Beam on plan view
- Fireplace
- Built-in storage
- Shower
- Ceiling hole, Ceiling level change

Elevation

- Roof

Section

- Ceiling
- Floor

Site plan

- Outline of a neighboring bld.
- Fence
- Landscaping

Abbreviations

- FL - Floor Level
- HT - Leaf Height (Door)
- HT - Bottom Level (Beam)
- SH - Window Sill Level
- HH - Window Height
- TL - Top Level
- BL - Bottom Level

Section Number

Sheet Number

Notes

Project number

Project address

Description

Drawn

Checked


Scale bar

Scale

Format

Sheet No

Specification of premises		
Nº	Room name	Surface m2
1	Room-1	223.13
2	Room-2	28.73
3	Room-3	19.65
4	Room-4	36.12
5	Room-5	14.32
6	Room-6	19.94
7	Room-7	4.6.15
8	Room-8	20.92
9	Room-9	1.14
10	Room-10	1.97
11	Room-11	9.16
12	Room-12	3.21
13	Room-13	39.28
14	Room-14	7.03
15	Room-15	13.97
16	Room-16	14.23
17	Room-17	14.34
18	Room-18	13.53
19	Room-19	29.39
20	Room-20	6.4.3
21	Room-21	23.56
22	Room-22	5.92
23	Room-23	18.53
24	Room-24	1.61
25	Room-25	9.19
26	Room-26	19.34
27	Room-27	7.20
28	Room-28	14.4.6
29	Room-29	1.39
30	Room-30	8.76
31	Room-31	17.62
32	Room-32	2.97
33	Room-33	2.68
34	Room-34	24.02
		719.89

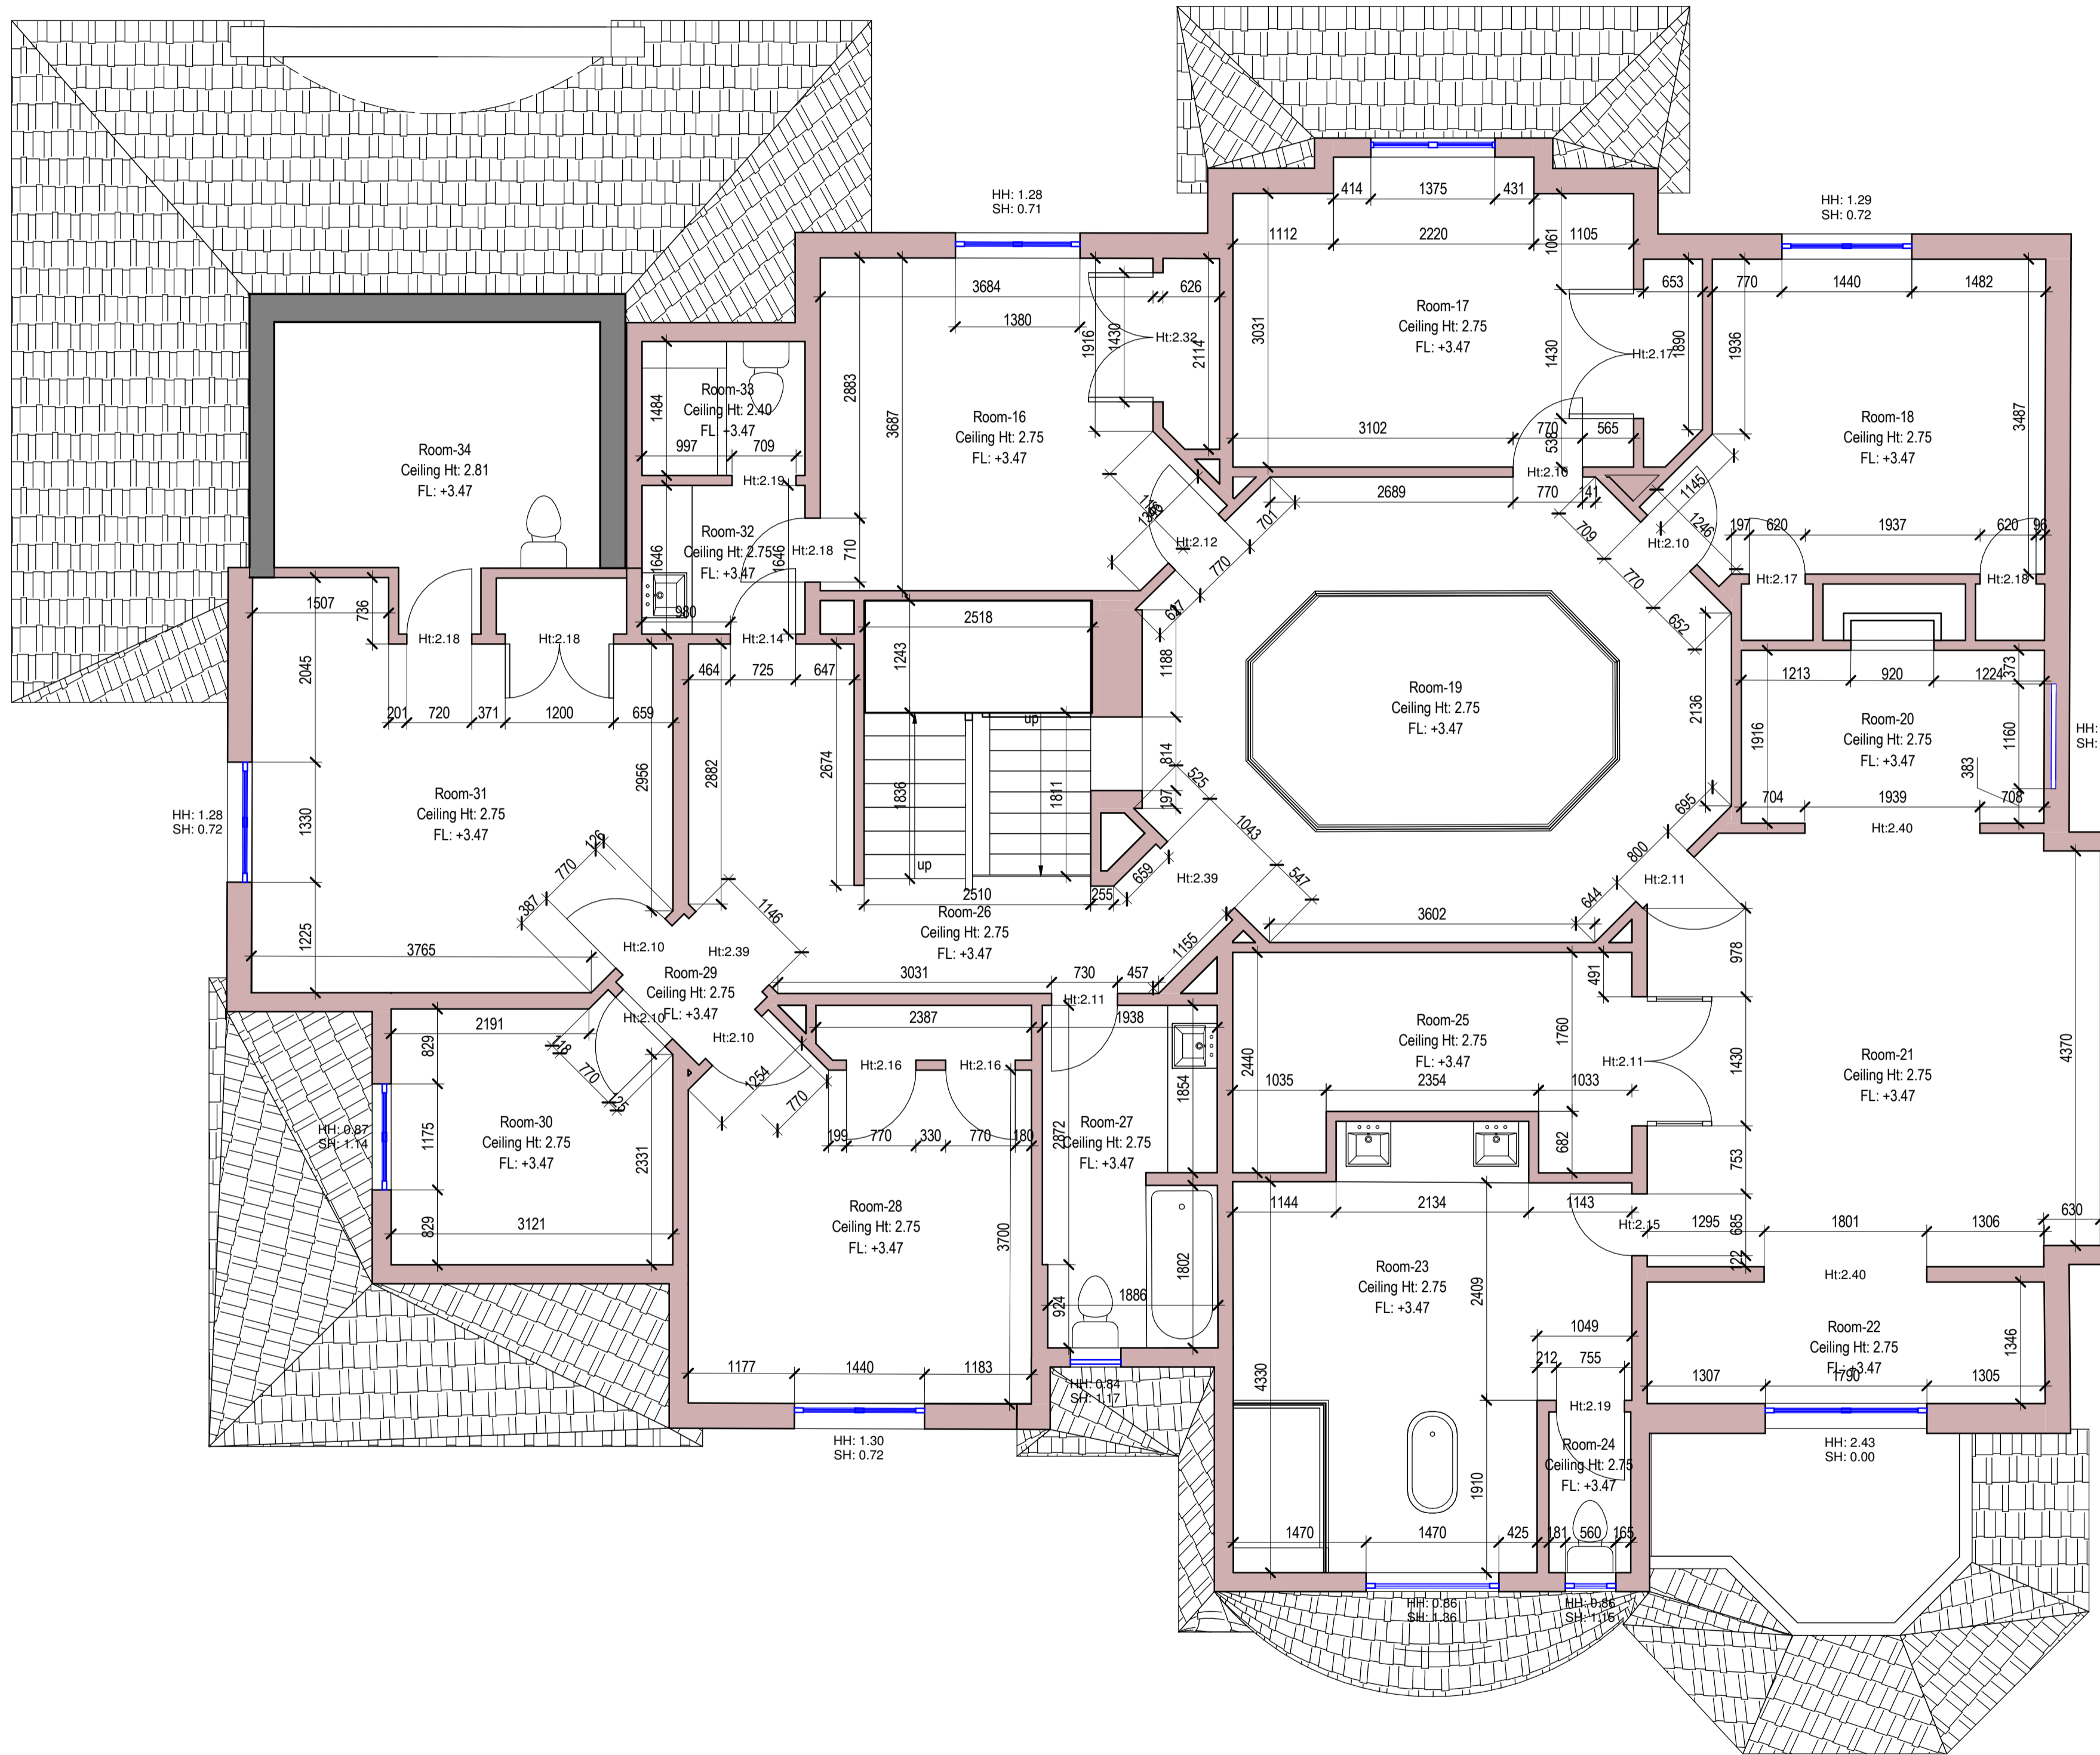

1 1st Floor  
1 : 50

Reference symbol

Plan

- Beam on plan view
- Fireplace
- Built-in storage
- Shower
- Ceiling hole, Ceiling level change

Elevation

- Roof

Section

- Ceiling
- Floor

Site plan

- Outline of a neighboring bld.
- Fence
- Landscaping

Abbreviations

- FL - Floor Level
- HT - Leaf Height (Door)
- HT - Bottom Level (Beam)
- SH - Window Sill Level
- HH - Window Height
- TL - Top Level
- BL - Bottom Level

Section Number

Sheet Number

Notes


Project number

Project address  
Lakewood

Description  
1st floor

Drawn  
SK

Checked  
CP

Scale bar


Scale  
1:50

Format  
A1

Sheet No  
3

Specification of premises

№	Room name	Surface m2
1	Room-1	223.12
2	Room-2	28.73
3	Room-3	19.65
4	Room-4	36.12
5	Room-5	14.32
6	Room-6	19.94
7	Room-7	46.15
8	Room-8	20.92
9	Room-9	1.14
10	Room-10	1.97
11	Room-11	9.16
12	Room-12	3.21
13	Room-13	39.28
14	Room-14	7.03
15	Room-15	13.97
16	Room-16	14.23
17	Room-17	14.34
18	Room-18	13.53
19	Room-19	29.39
20	Room-20	6.43
21	Room-21	23.56
22	Room-22	5.92
23	Room-23	18.53
24	Room-24	1.61
25	Room-25	9.19
26	Room-26	19.34
27	Room-27	7.20
28	Room-28	14.46
29	Room-29	1.39
30	Room-30	8.76
31	Room-31	17.62
32	Room-32	2.97
33	Room-33	2.68
34	Room-34	24.02
		719.88

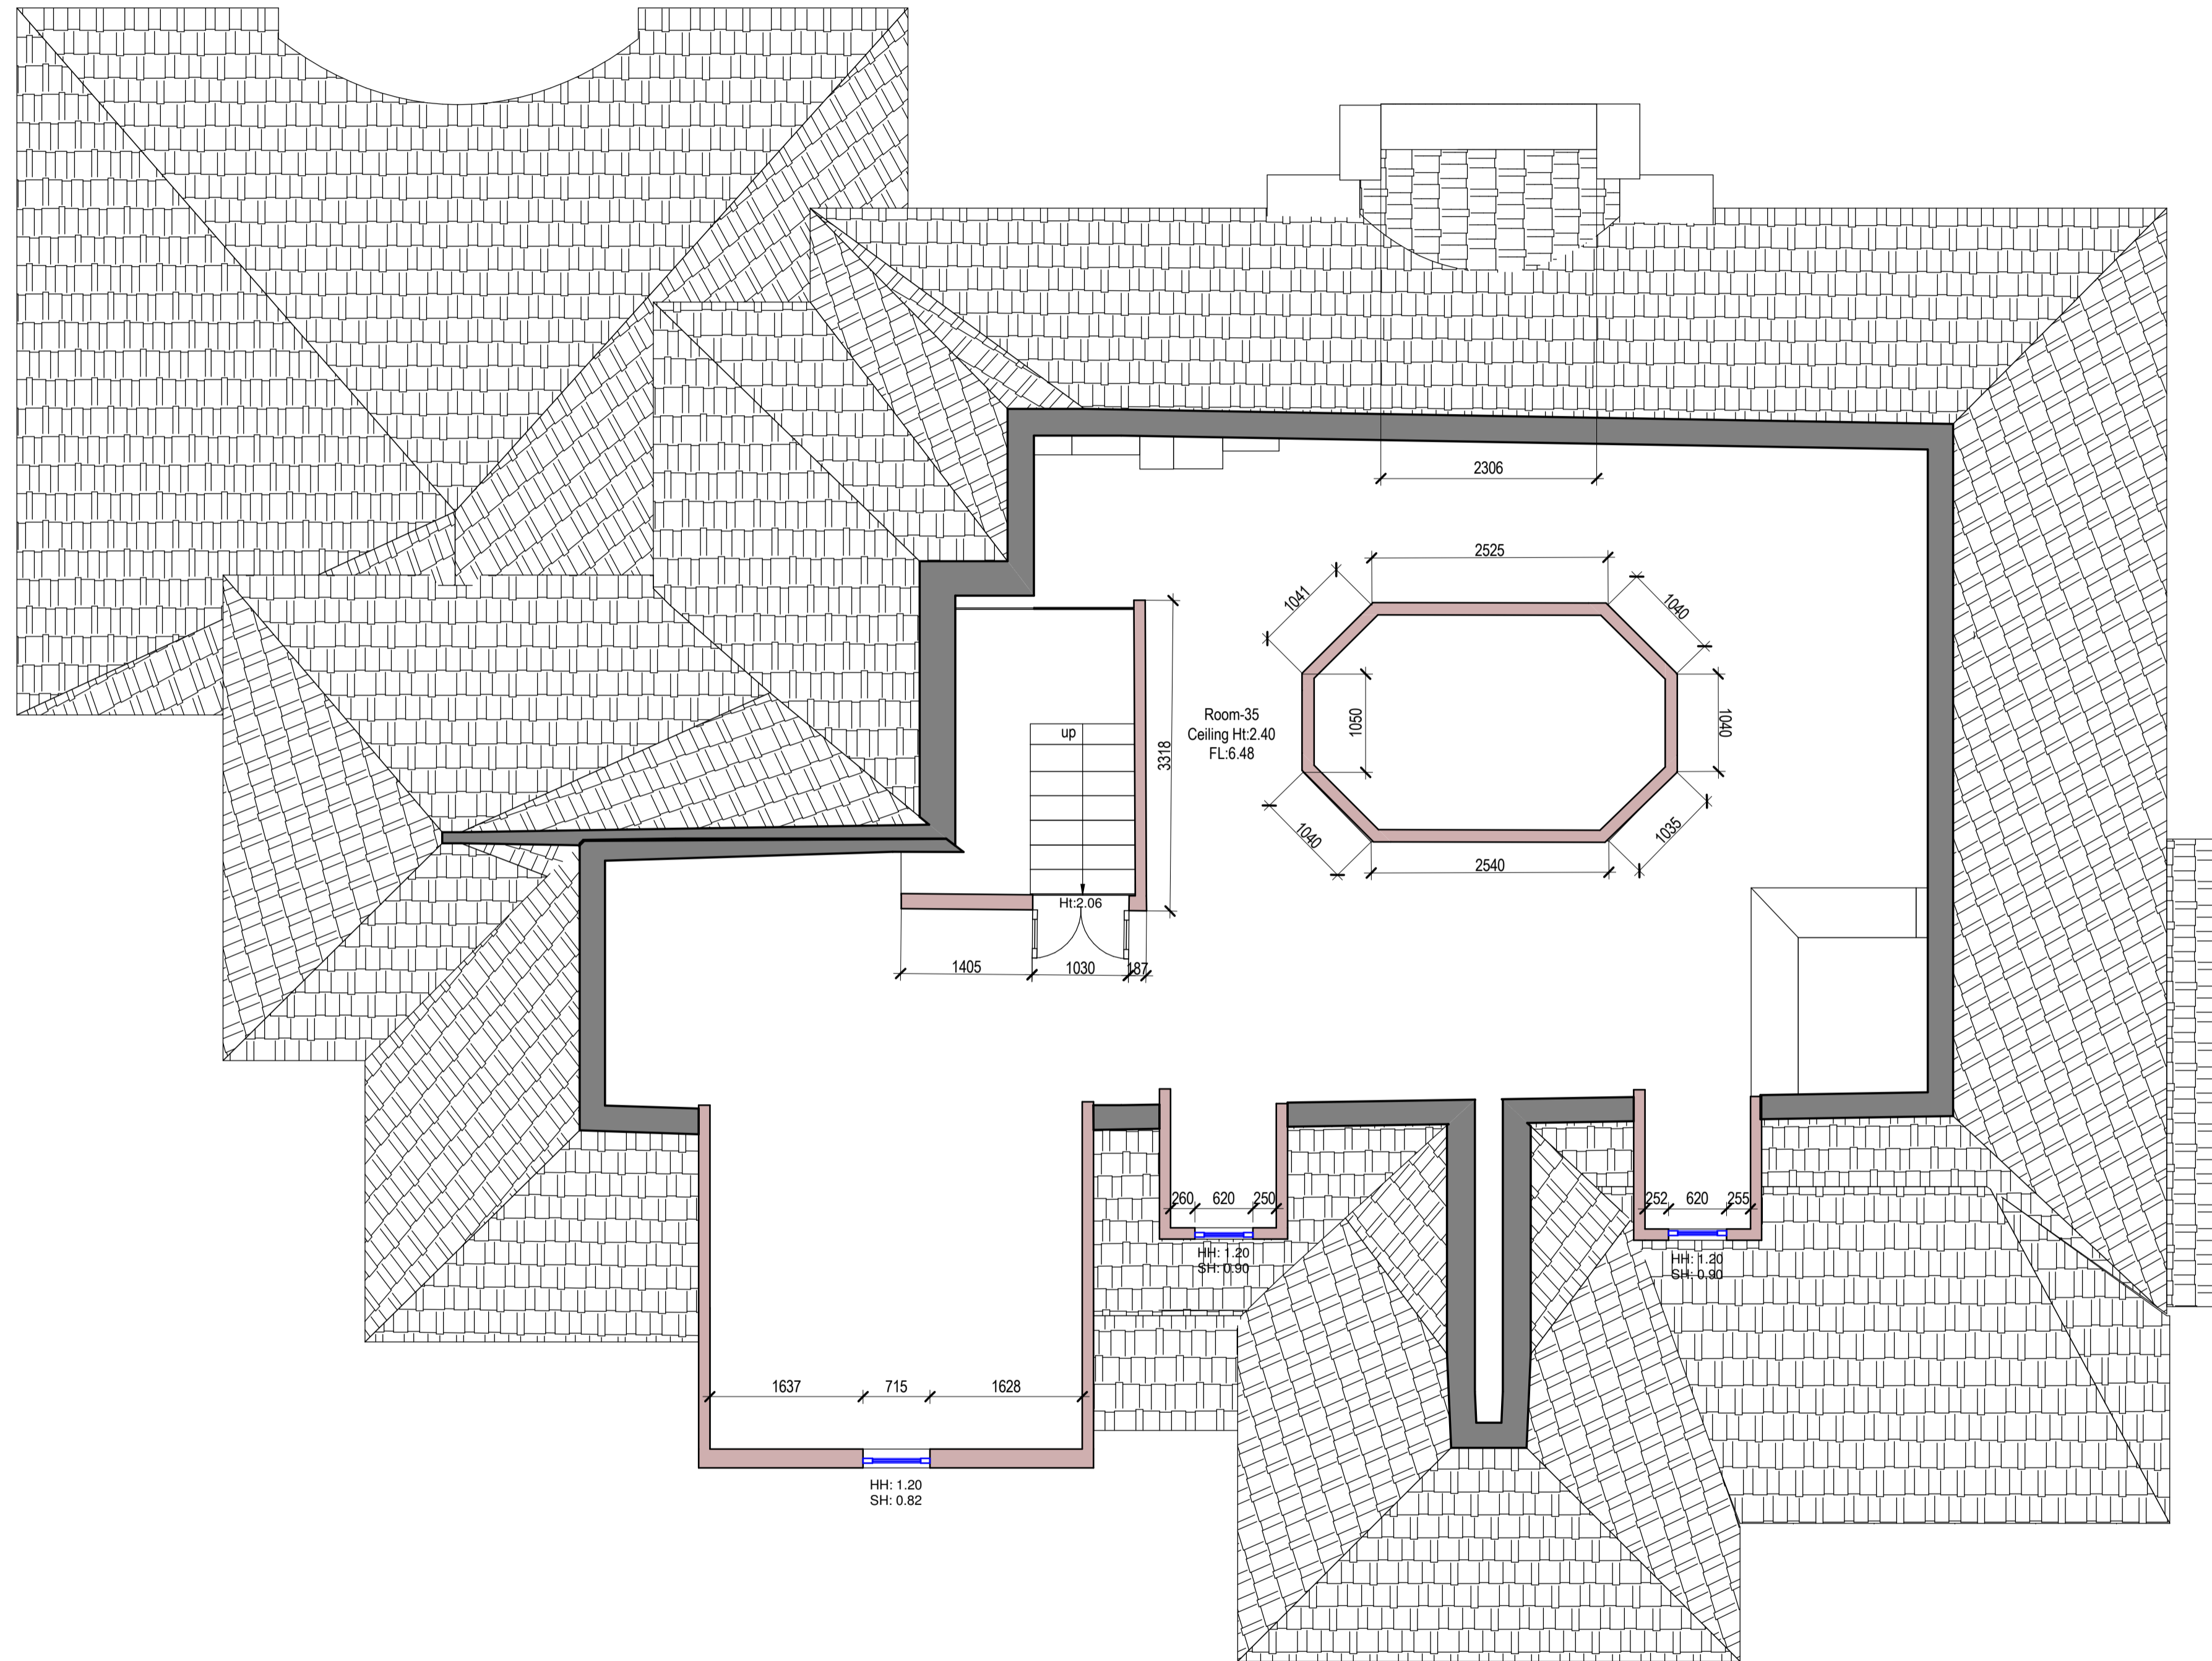

Reference symbol

Plan

Elevation

- Beam on plan view
- Fireplace
- Built-in storage
- Shower
- Ceiling hole, Ceiling level change

Section

- Roof
- Ceiling
- Floor

Site plan

- Outline of a neighboring bld.
- Fence
- Landscaping

Abbreviations

- FL - Floor Level
- HT - Leaf Height (Door)
- HT - Bottom Level (Beam)
- SH - Window Sill Level
- HH - Window Height
- TL - Top Level
- BL - Bottom Level

Section Number

Sheet Number

Notes

Notes

---



---



---



---

Project number

Project address

Lakewood

Description

Loft Plan

Drawn

SK

Checked

CP

Scale bar

0 1 2 3

Scale


1:50

Format

A1


Sheet No

4

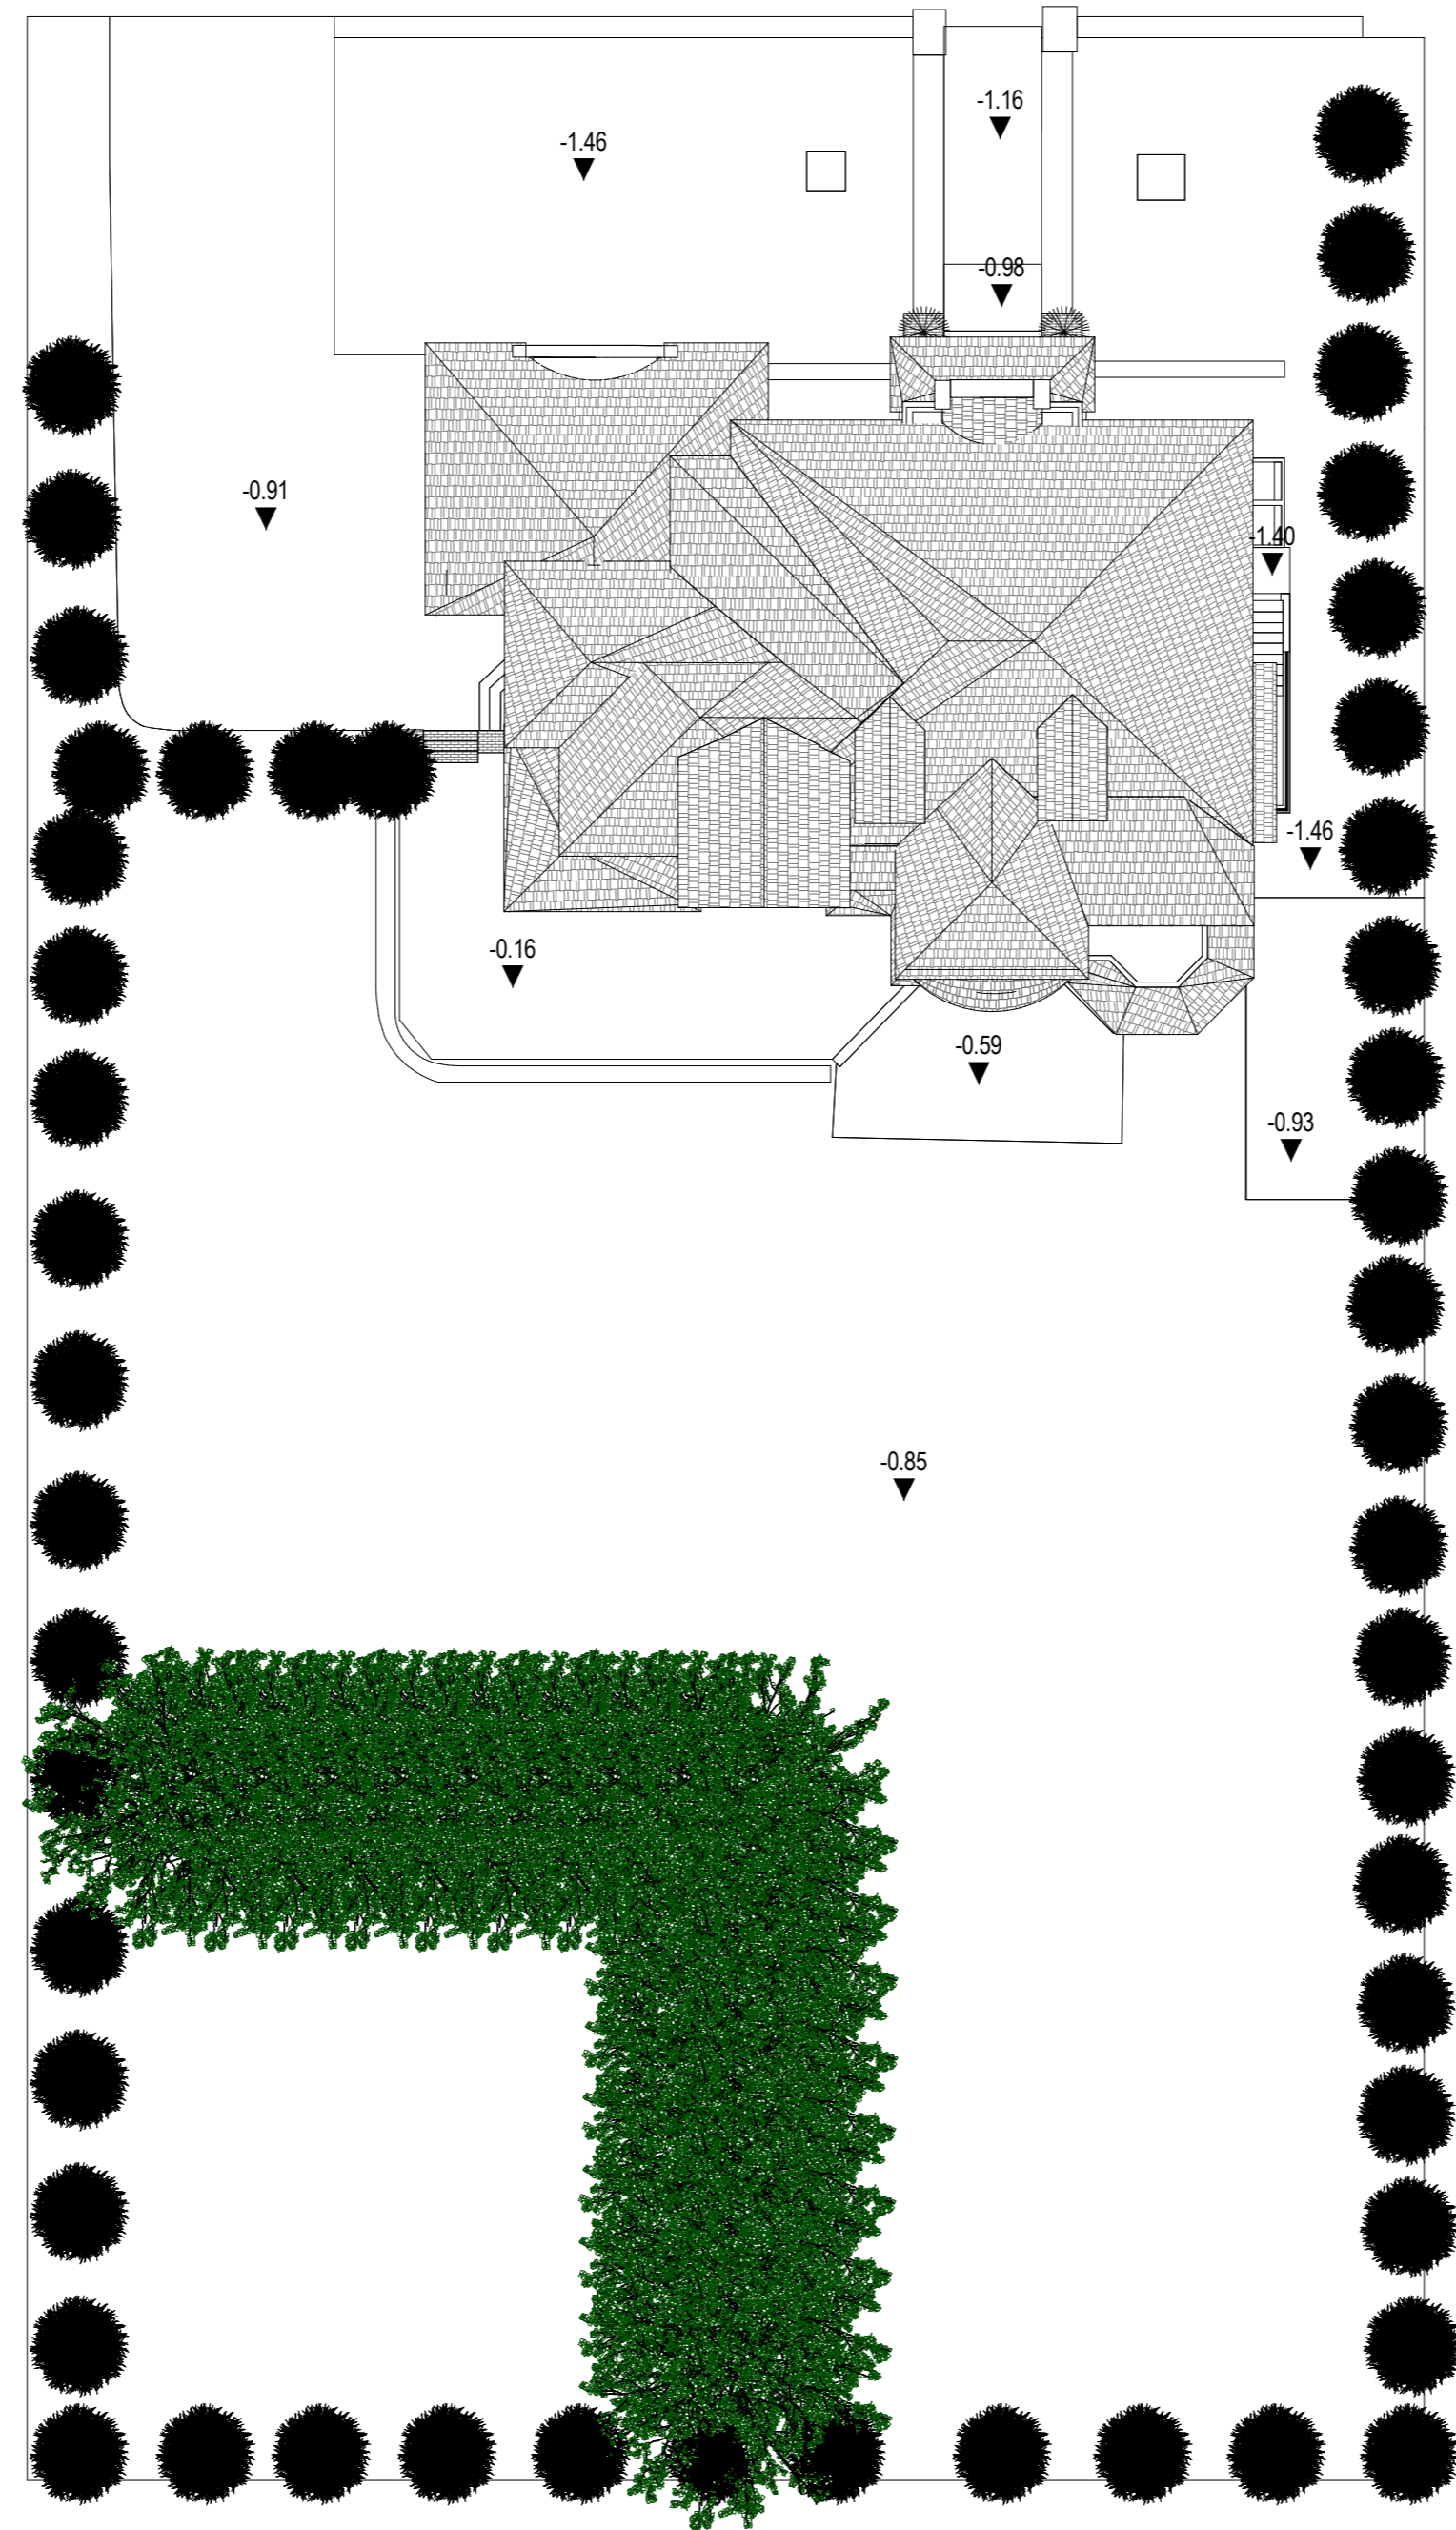

**1** Site Plan  
1 : 200

Reference symbol

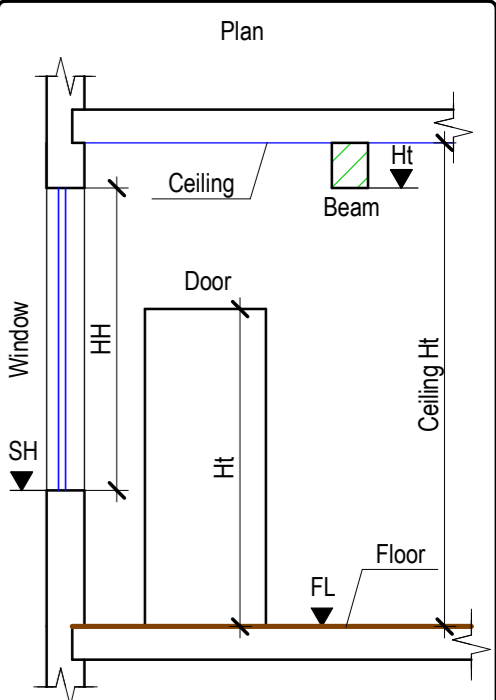


- Beam on plan view
- Fireplace
- Built-in storage
- Shower
- Ceiling hole, Ceiling level change

- Elevation
- Roof

- Section
- Ceiling
  - Floor

- Site plan
- Outline of a neighboring bld.
  - Fence
  - Landscaping

- Abbreviations
- FL - Floor Level
  - HT - Leaf Height (Door)
  - HT - Bottom Level (Beam)
  - SH - Window Sill Level
  - HH - Window Height
  - TL - Top Level
  - BL - Bottom Level

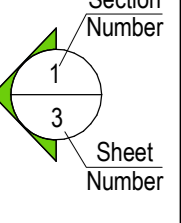

Notes

---



---



---



---



---



---



---



---

Project number

---

Project address

---

Lakewood

Description

---

Site plan

Drawn: SK Checked: C.P


Scale bar: 0 1 2 3

Scale: 1:100 Format: A2 Sheet No: 5



1 Front Elevation  
1 : 50

Reference symbol

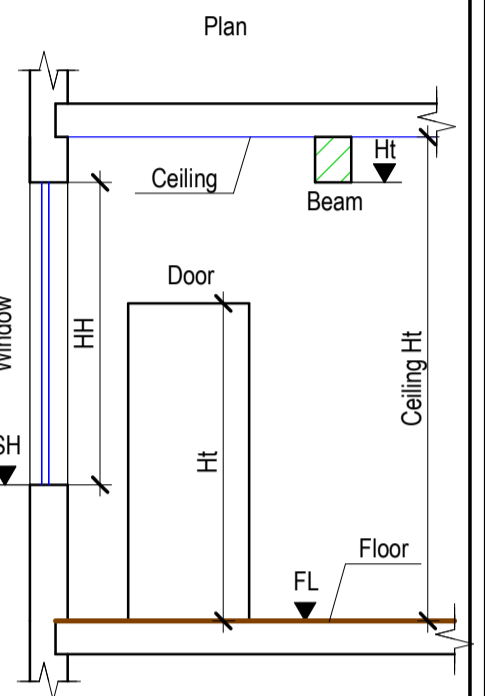


- Beam on plan view
- Fireplace
- Built-in storage
- Shower
- Ceiling hole, Ceiling level change

- Elevation
- Roof

- Section
- Ceiling
  - Floor

- Site plan
- Outline of a neighboring bld.
  - Fence
  - Landscaping

- Abbreviations
- FL - Floor Level
  - HT - Leaf Height (Door)
  - HT - Bottom Level (Beam)
  - SH - Window Sill Level
  - HH - Window Height
  - TL - Top Level
  - BL - Bottom Level

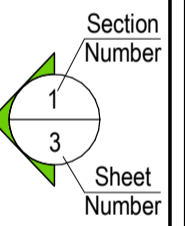

Notes


Project number


Project address  
Lakewood

Description  
Front Elevation

Drawn: SK Checked: CP


Scale bar

Scale: 1:50 Format: A1 Sheet No: 6

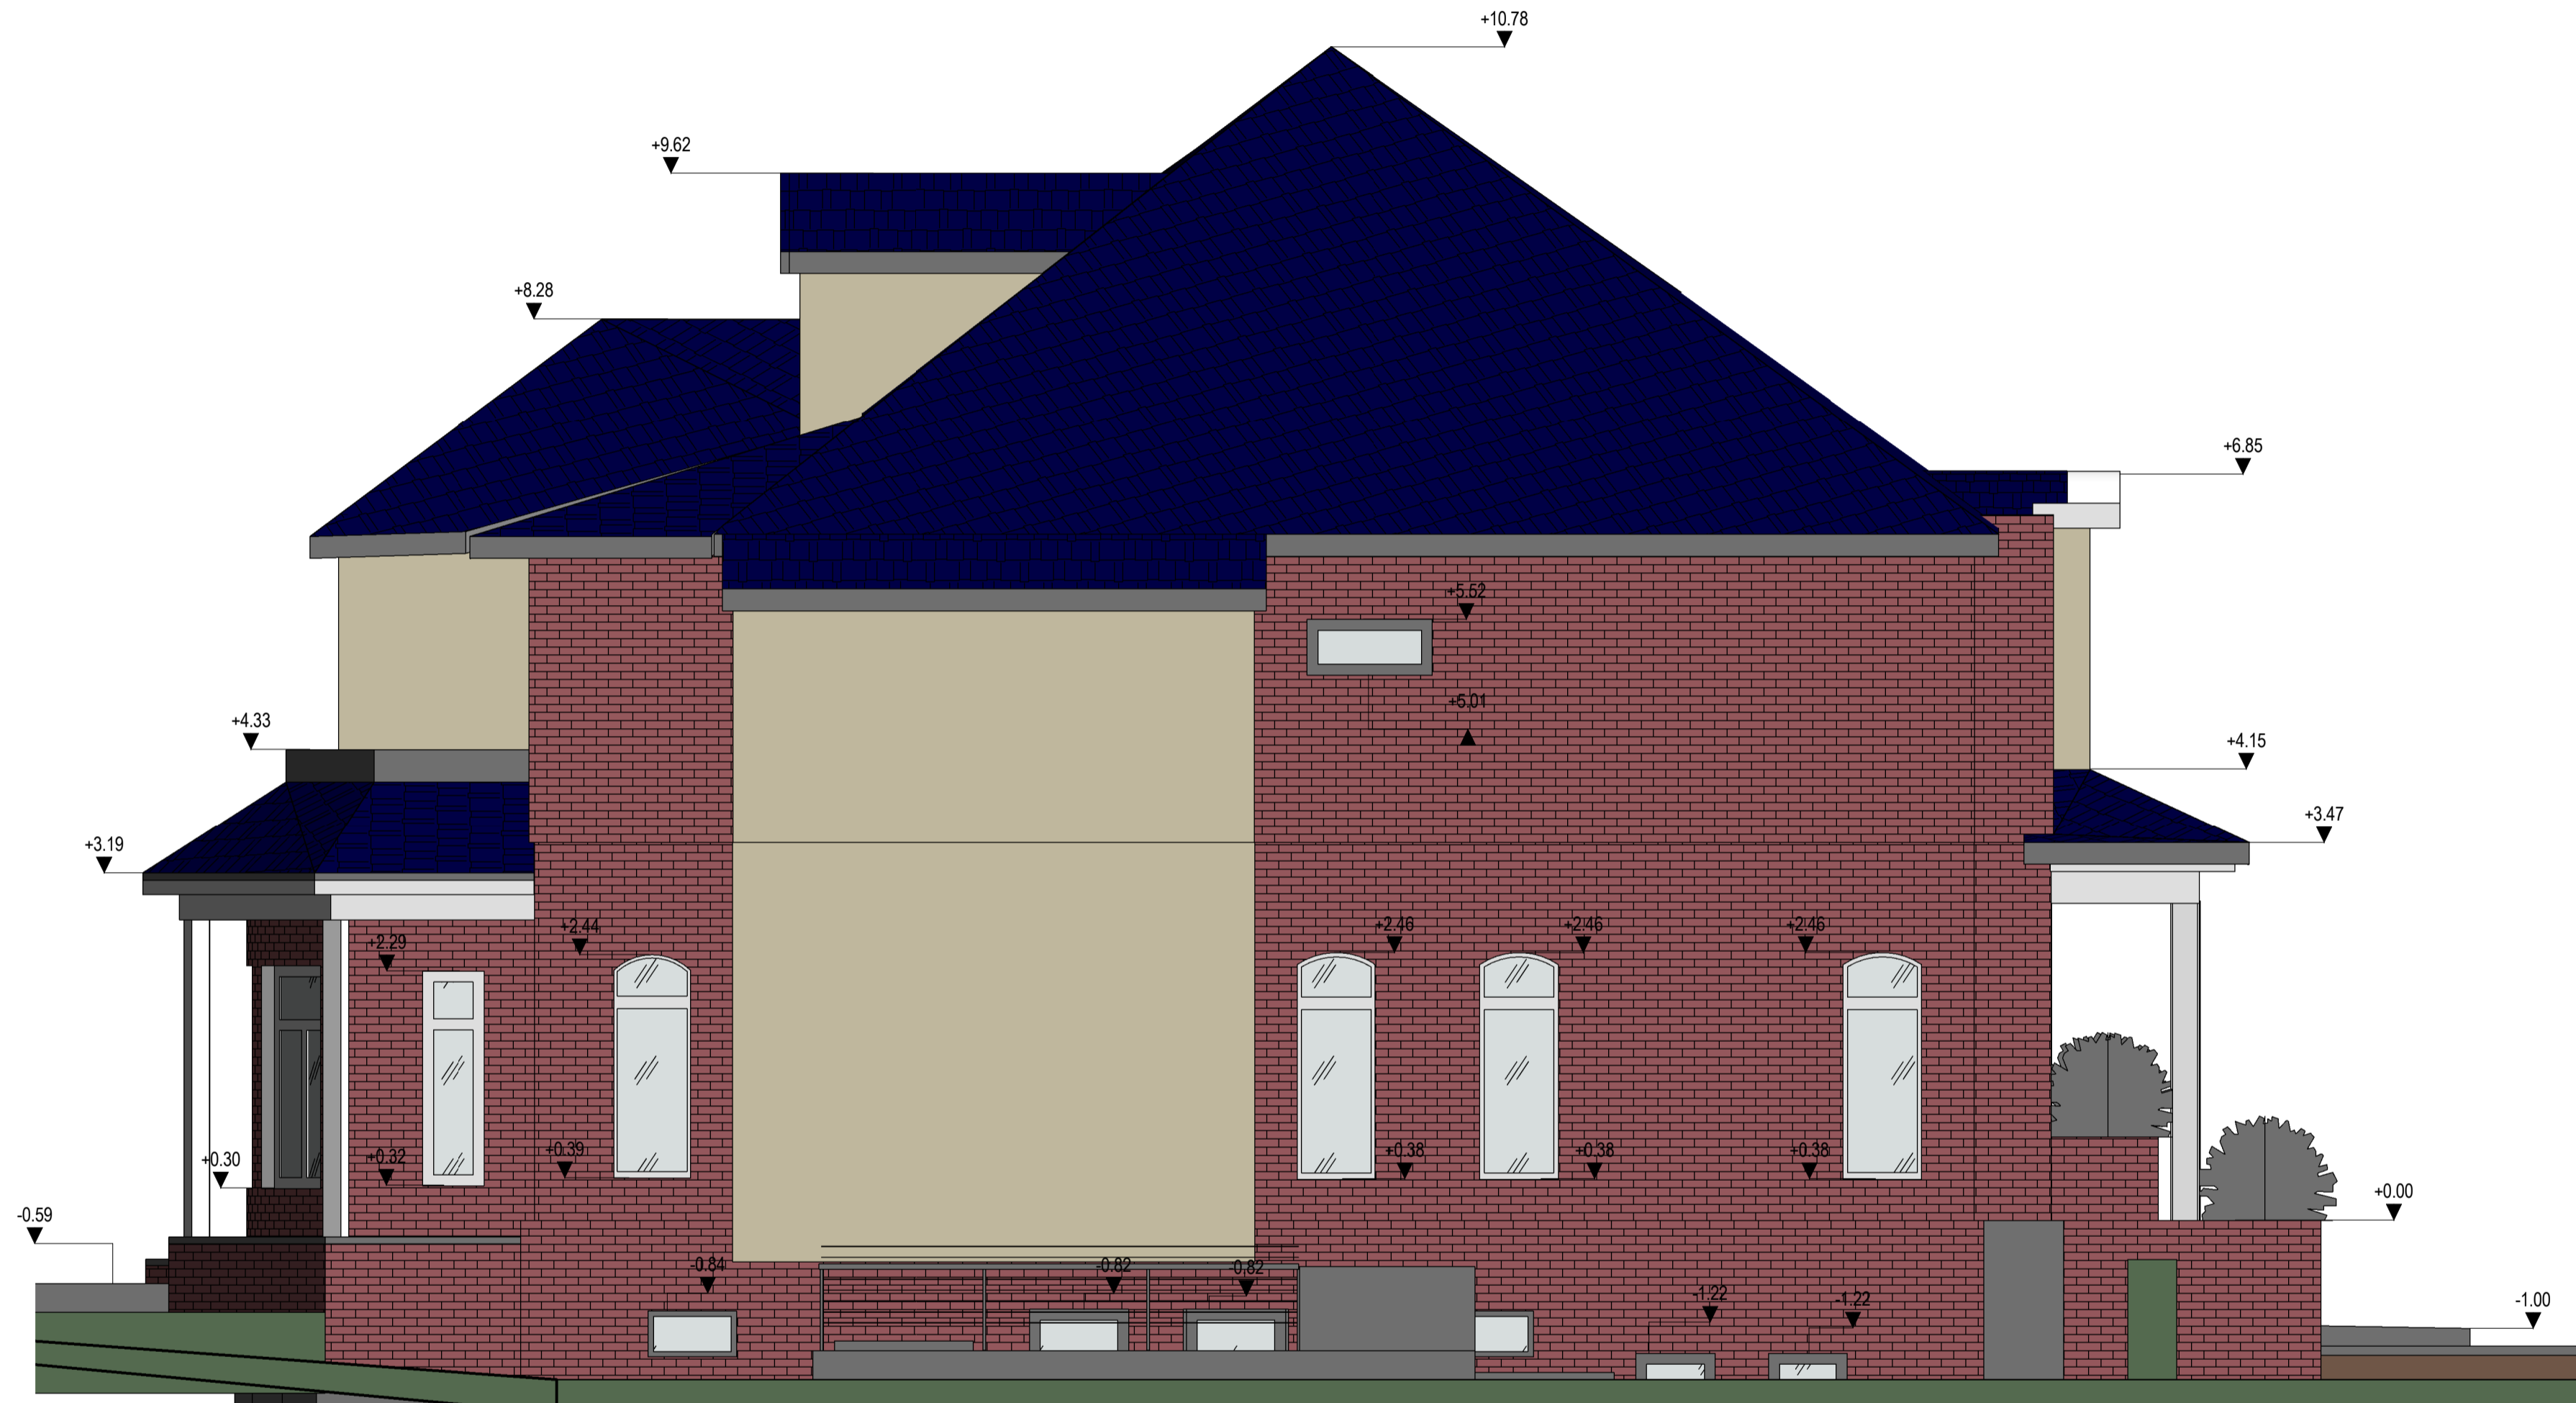

1 Left Side Elevation  
1 : 50

Reference symbol

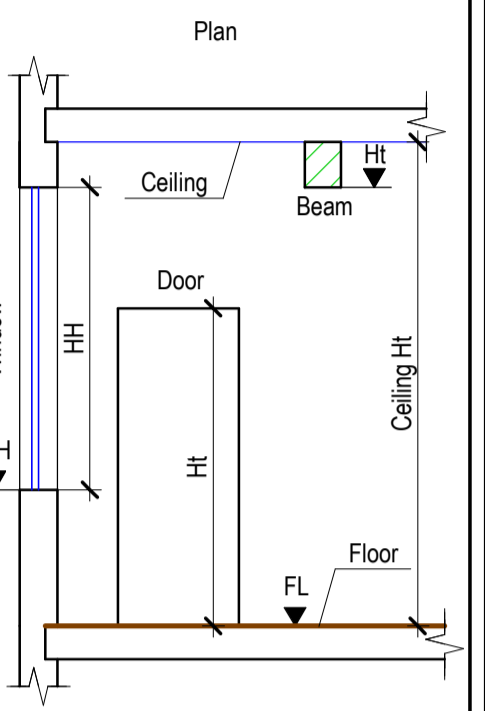

- Beam on plan view
- Fireplace
- Built-in storage
- Shower
- Ceiling hole, Ceiling level change

Elevation

- Roof

Section


- Ceiling
- Floor

Site plan

- Outline of a neighboring bld.
- Fence
- Landscaping

Abbreviations

- FL - Floor Level
- HT - Leaf Height (Door)
- HT - Bottom Level (Beam)
- SH - Window Sill Level
- HH - Window Height
- TL - Top Level
- BL - Bottom Level

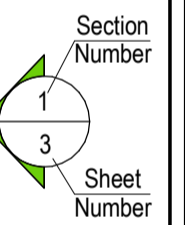

Notes


Project number

Project address

Description

Drawn

Checked


Scale bar

Scale

Format


Sheet No

Project number	Project address	Description	Drawn	Checked
	Lakewood	Left Side Elevation	SK	CP
Scale bar	Scale	Format	Sheet No	
1:50	A1	7		

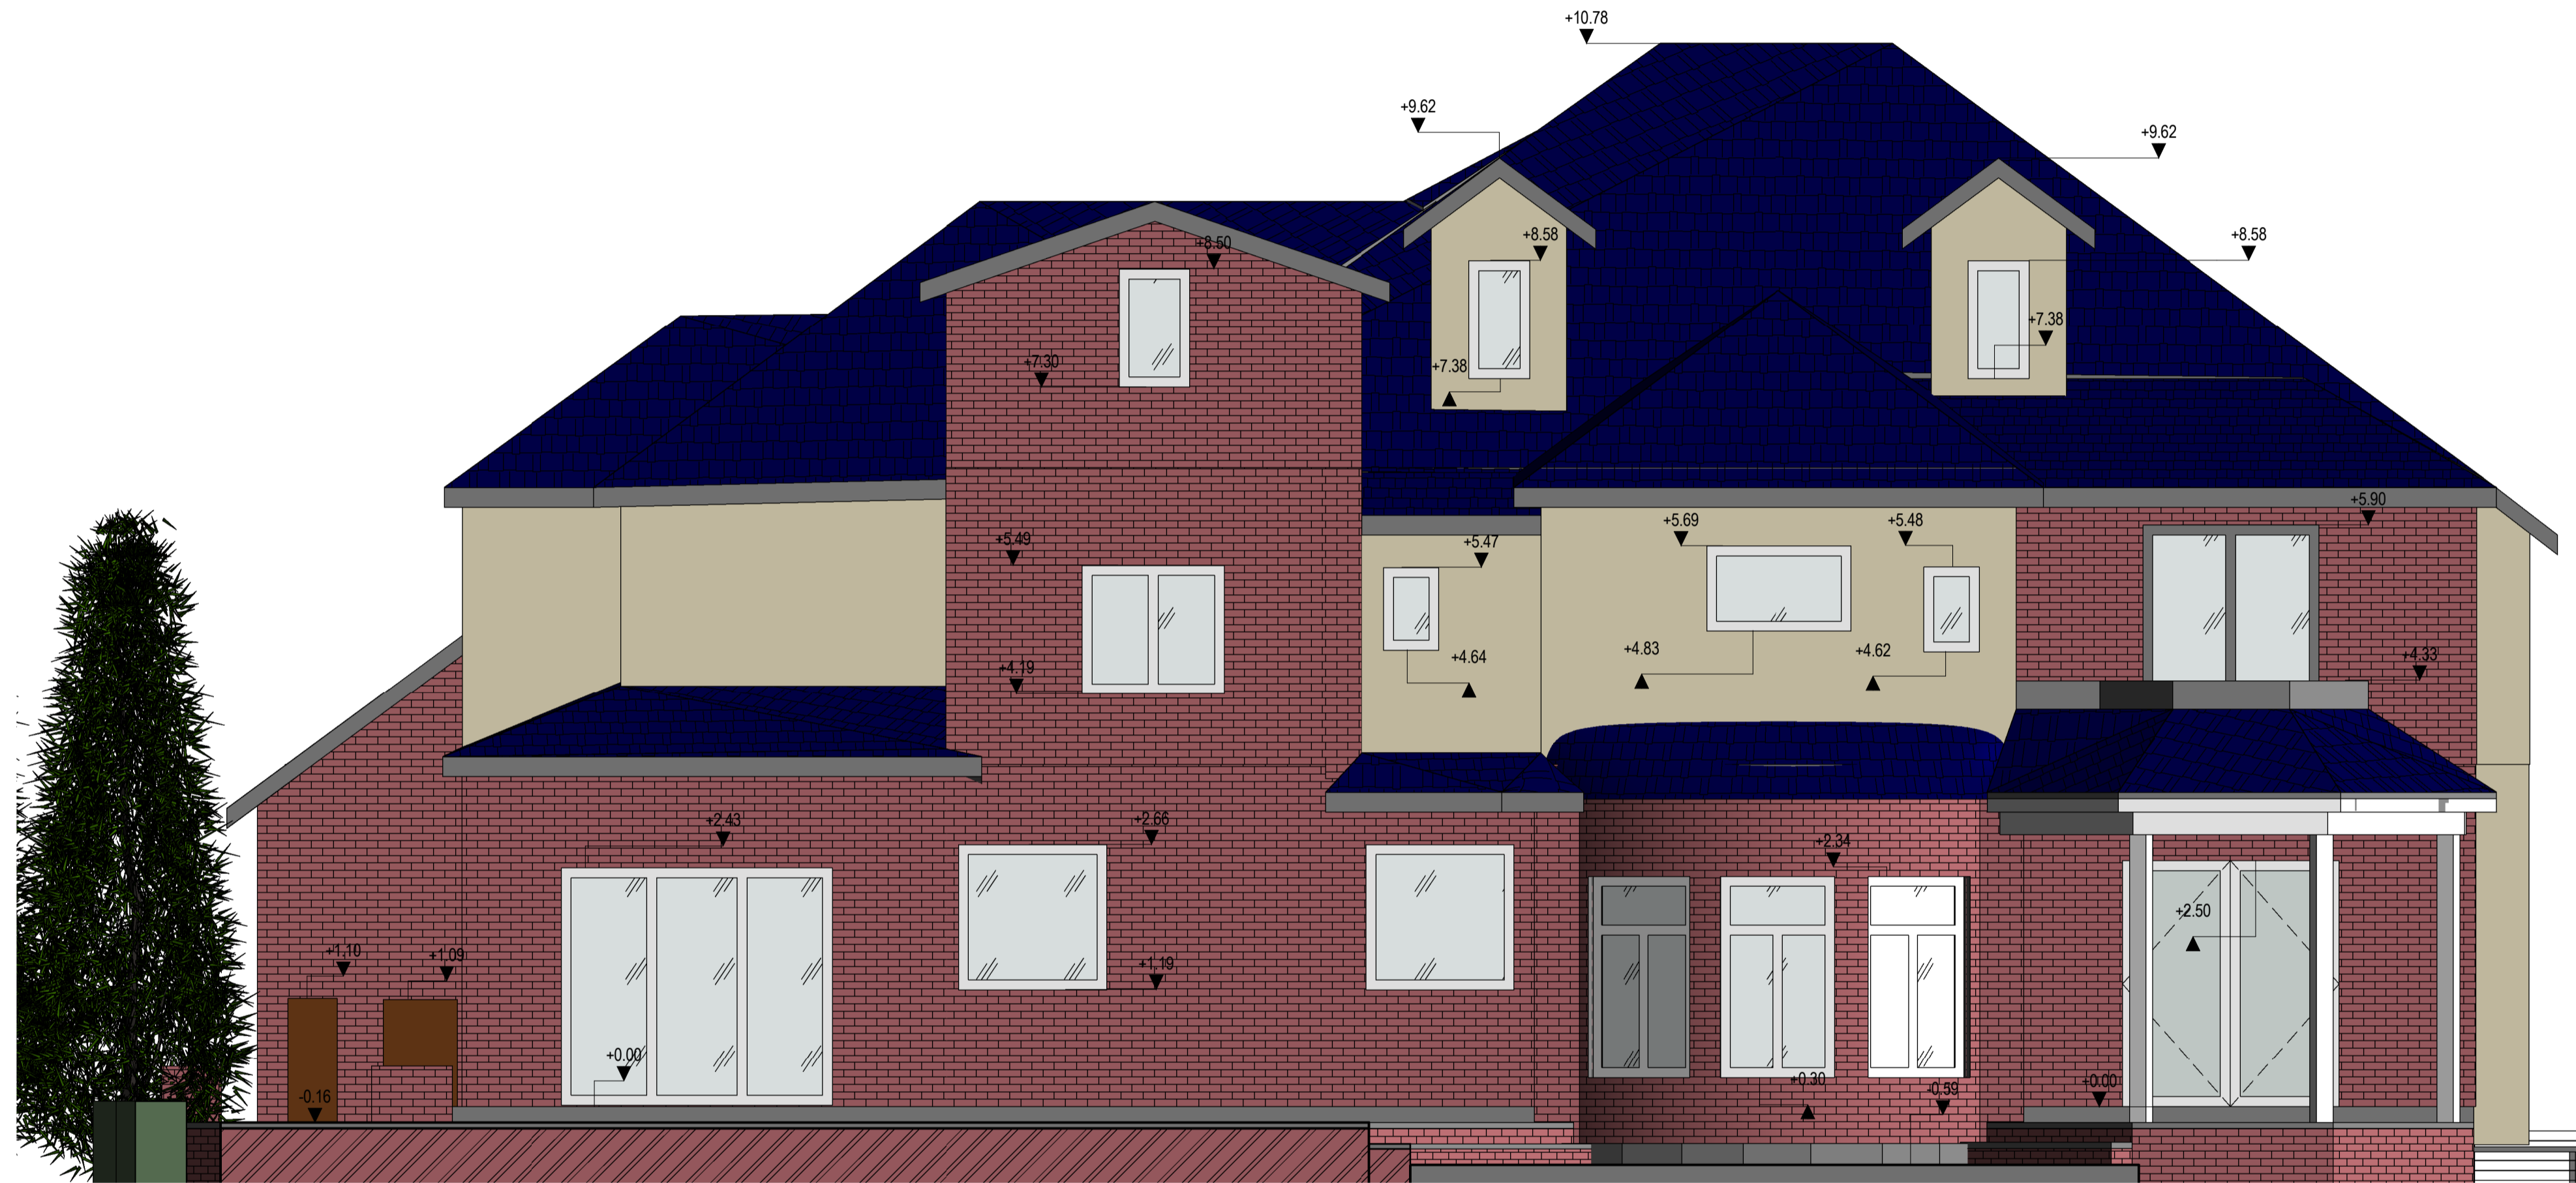

1 Rear Elevation  
1 : 50

Reference symbol

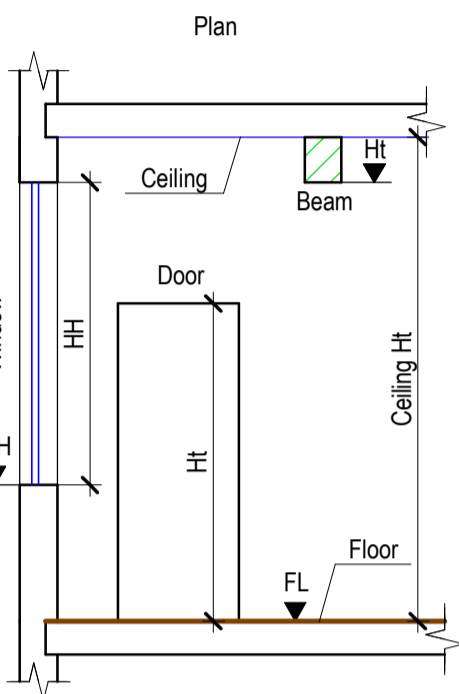

- Beam on plan view
- Fireplace
- Built-in storage
- Shower
- Ceiling hole, Ceiling level change

Elevation

- Roof

Section


- Ceiling
- Floor

Site plan

- Outline of a neighboring bld.
- Fence
- Landscaping

Abbreviations

- FL - Floor Level
- HT - Leaf Height (Door)
- HT - Bottom Level (Beam)
- SH - Window Sill Level
- HH - Window Height
- TL - Top Level
- BL - Bottom Level

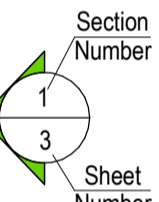

Notes


Project number

Project address

Lakewood

Description

Rear Elevation


Drawn SK Checked CP

Scale bar




Scale 1:50 Format A1 Sheet No 8



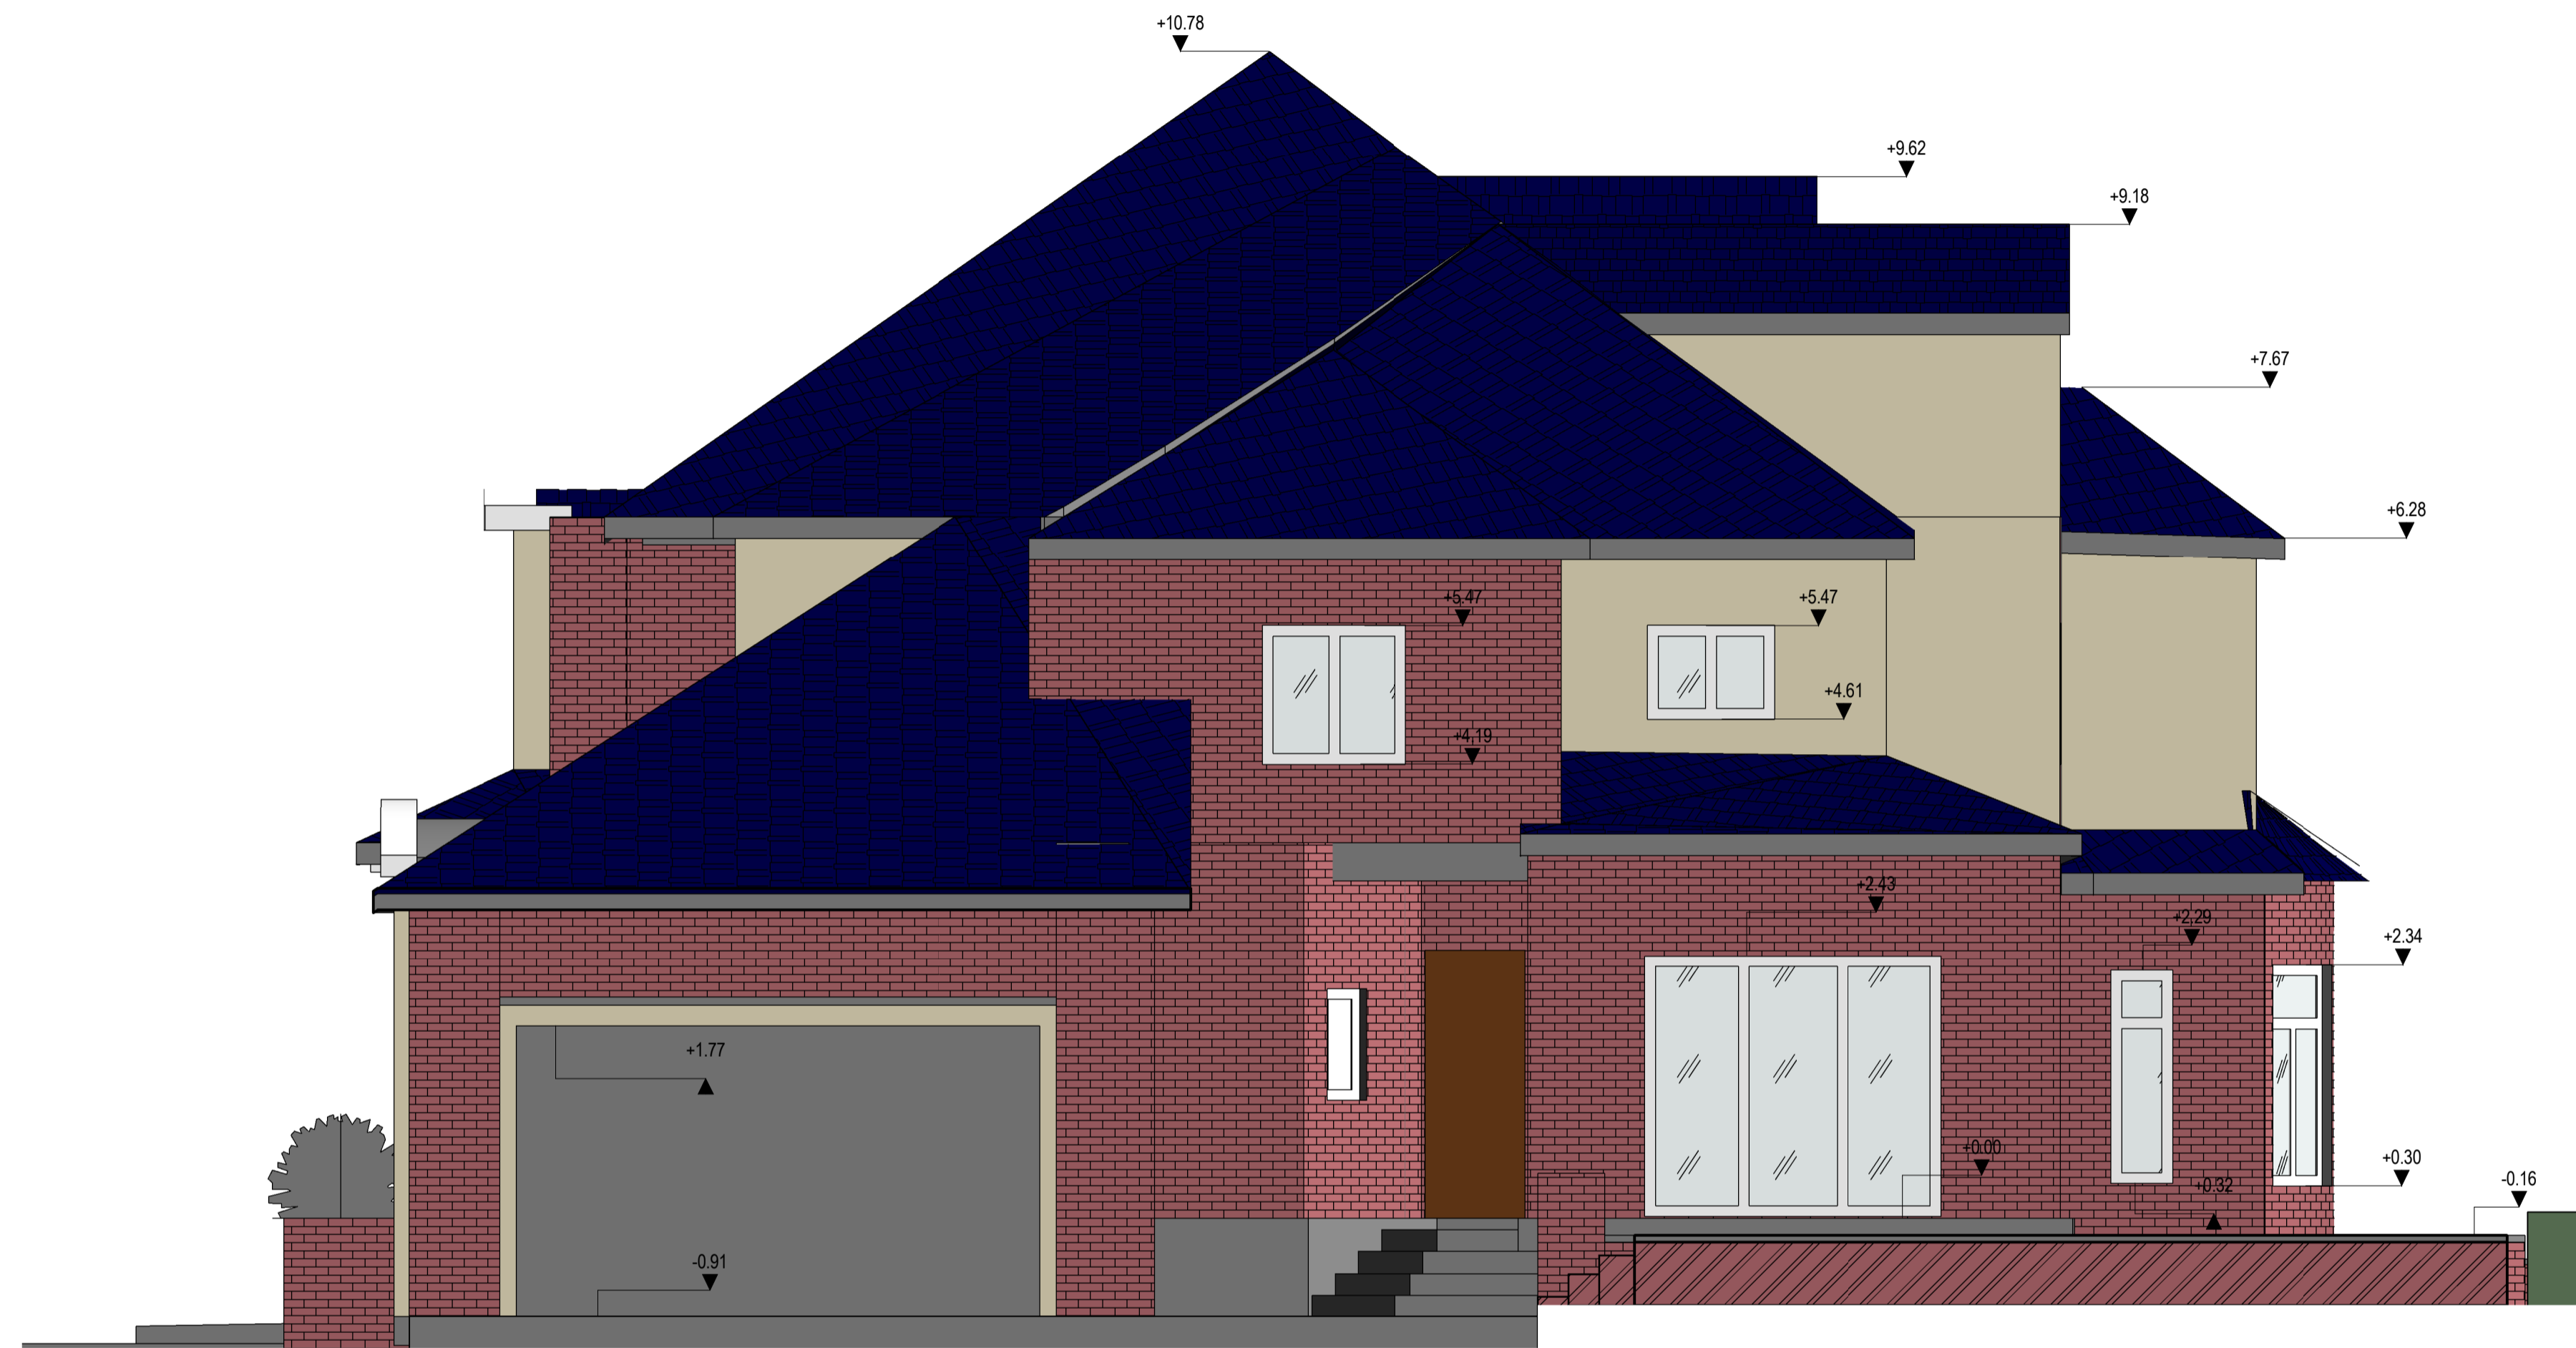


1 Right Side Elevation  
1 : 50

Reference symbol

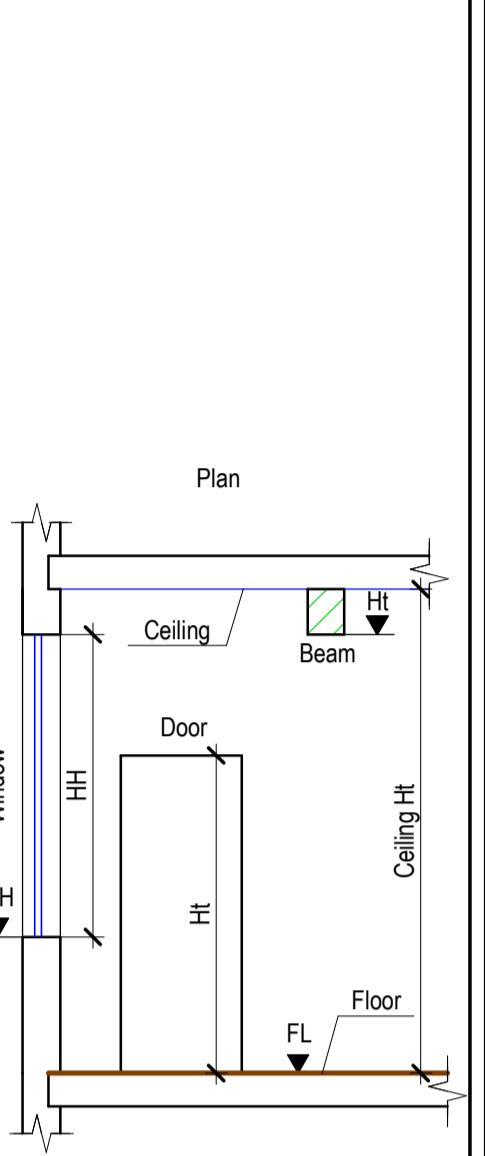

- Beam on plan view
  - Fireplace
  - Built-in storage
  - Shower
  - Ceiling hole, Ceiling level change
- Elevation
- Roof
- Section
- Ceiling
  - Floor
- Site plan
- Outline of a neighboring bld.
  - Fence
  - Landscaping
- Abbreviations
- FL - Floor Level
  - HT - Leaf Height (Door)
  - HT - Bottom Level (Beam)
  - SH - Window Sill Level
  - HH - Window Height
  - TL - Top Level
  - BL - Bottom Level

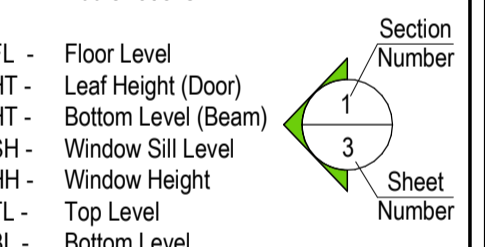

Notes

---



---



---



---



---

Project number

---

Project address

Lakewood

Description

Right Side Elevation

Drawn

SK

Checked

CP

Scale bar

Scale


1:50

Format


A1

Sheet No

9

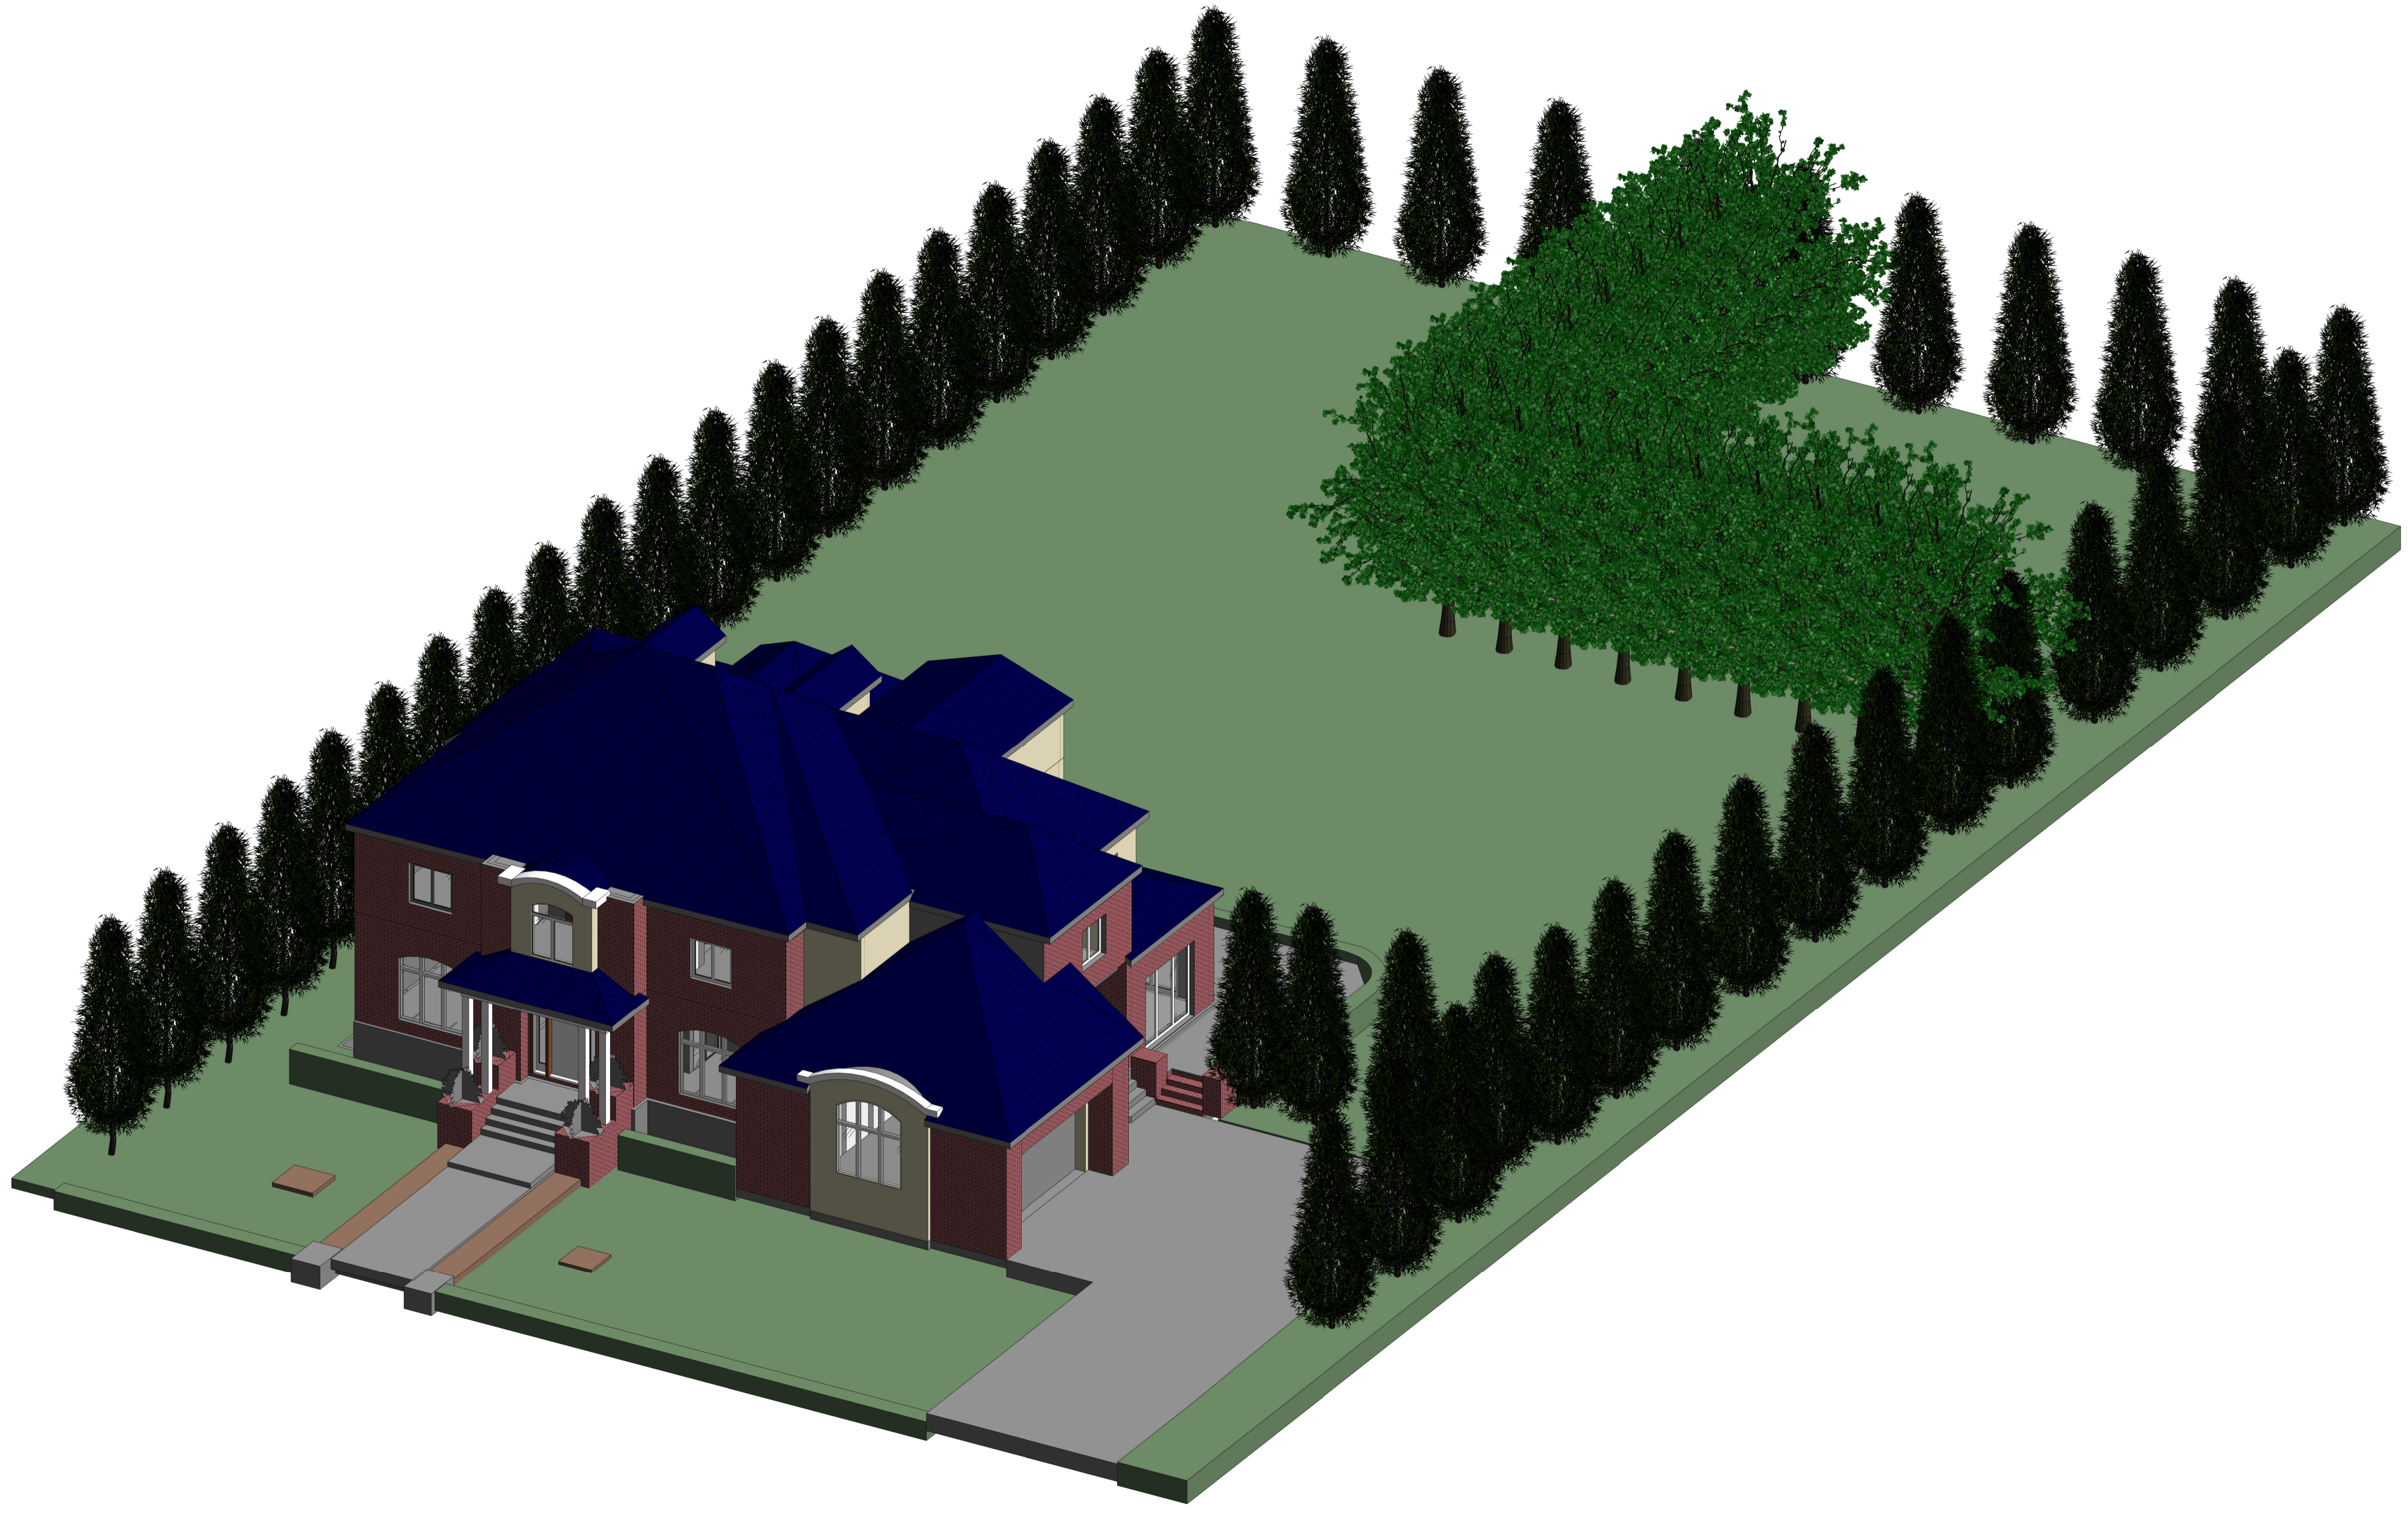

Reference symbol

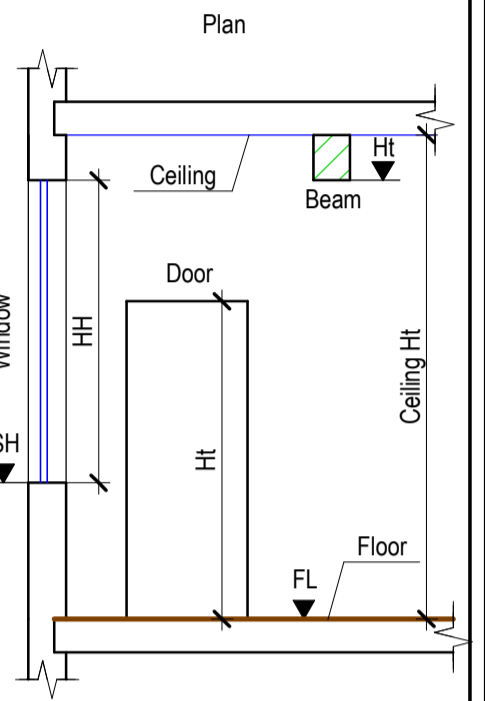

- Beam on plan view
- Fireplace
- Built-in storage
- Shower
- Ceiling hole, Ceiling level change

Elevation


- Roof
- Ceiling
- Floor

Site plan

- Outline of a neighboring bld.
- Fence
- Landscaping

Abbreviations

- FL - Floor Level
- HT - Leaf Height (Door)
- HT - Bottom Level (Beam)
- SH - Window Sill Level
- HH - Window Height
- TL - Top Level
- BL - Bottom Level

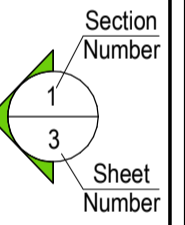

Notes

---



---



---



---



---

Project number

Project address  
Lakewood

Description  
3D

Drawn  
SK

Checked  
C P

Scale bar

Scale: 1:50    Format: A1    Sheet No: 10