

00_GENERAL	A000	COVER SHEET
01_PLANS	A101	LEVEL 01 FLOOR PLAN
01_PLANS	A102	LEVEL 02 FLOOR PLAN
01_PLANS	A103	BASEMENT FLOOR PLAN
02_BUILDING SECTIONS	A201	BUILDING SECTIONS
03_ELEVATIONS	A301	EXTERIOR ELEVATION
03_ELEVATIONS	A302	EXTERIOR ELEVATION
04_SCHEDULES	A401	SCHEDULES

Symbol Legend

Notes

---

---

---

---

---

---

---

---

Project Name

RESIDENTIAL BUILDING

Project Address

21 BALL ROAD, WARWICK, NY

Sheet Name

COVER SHEET

Drawn by

Checked by


Graphic Scale

Scale

Sheet Size

Sheet No

A000

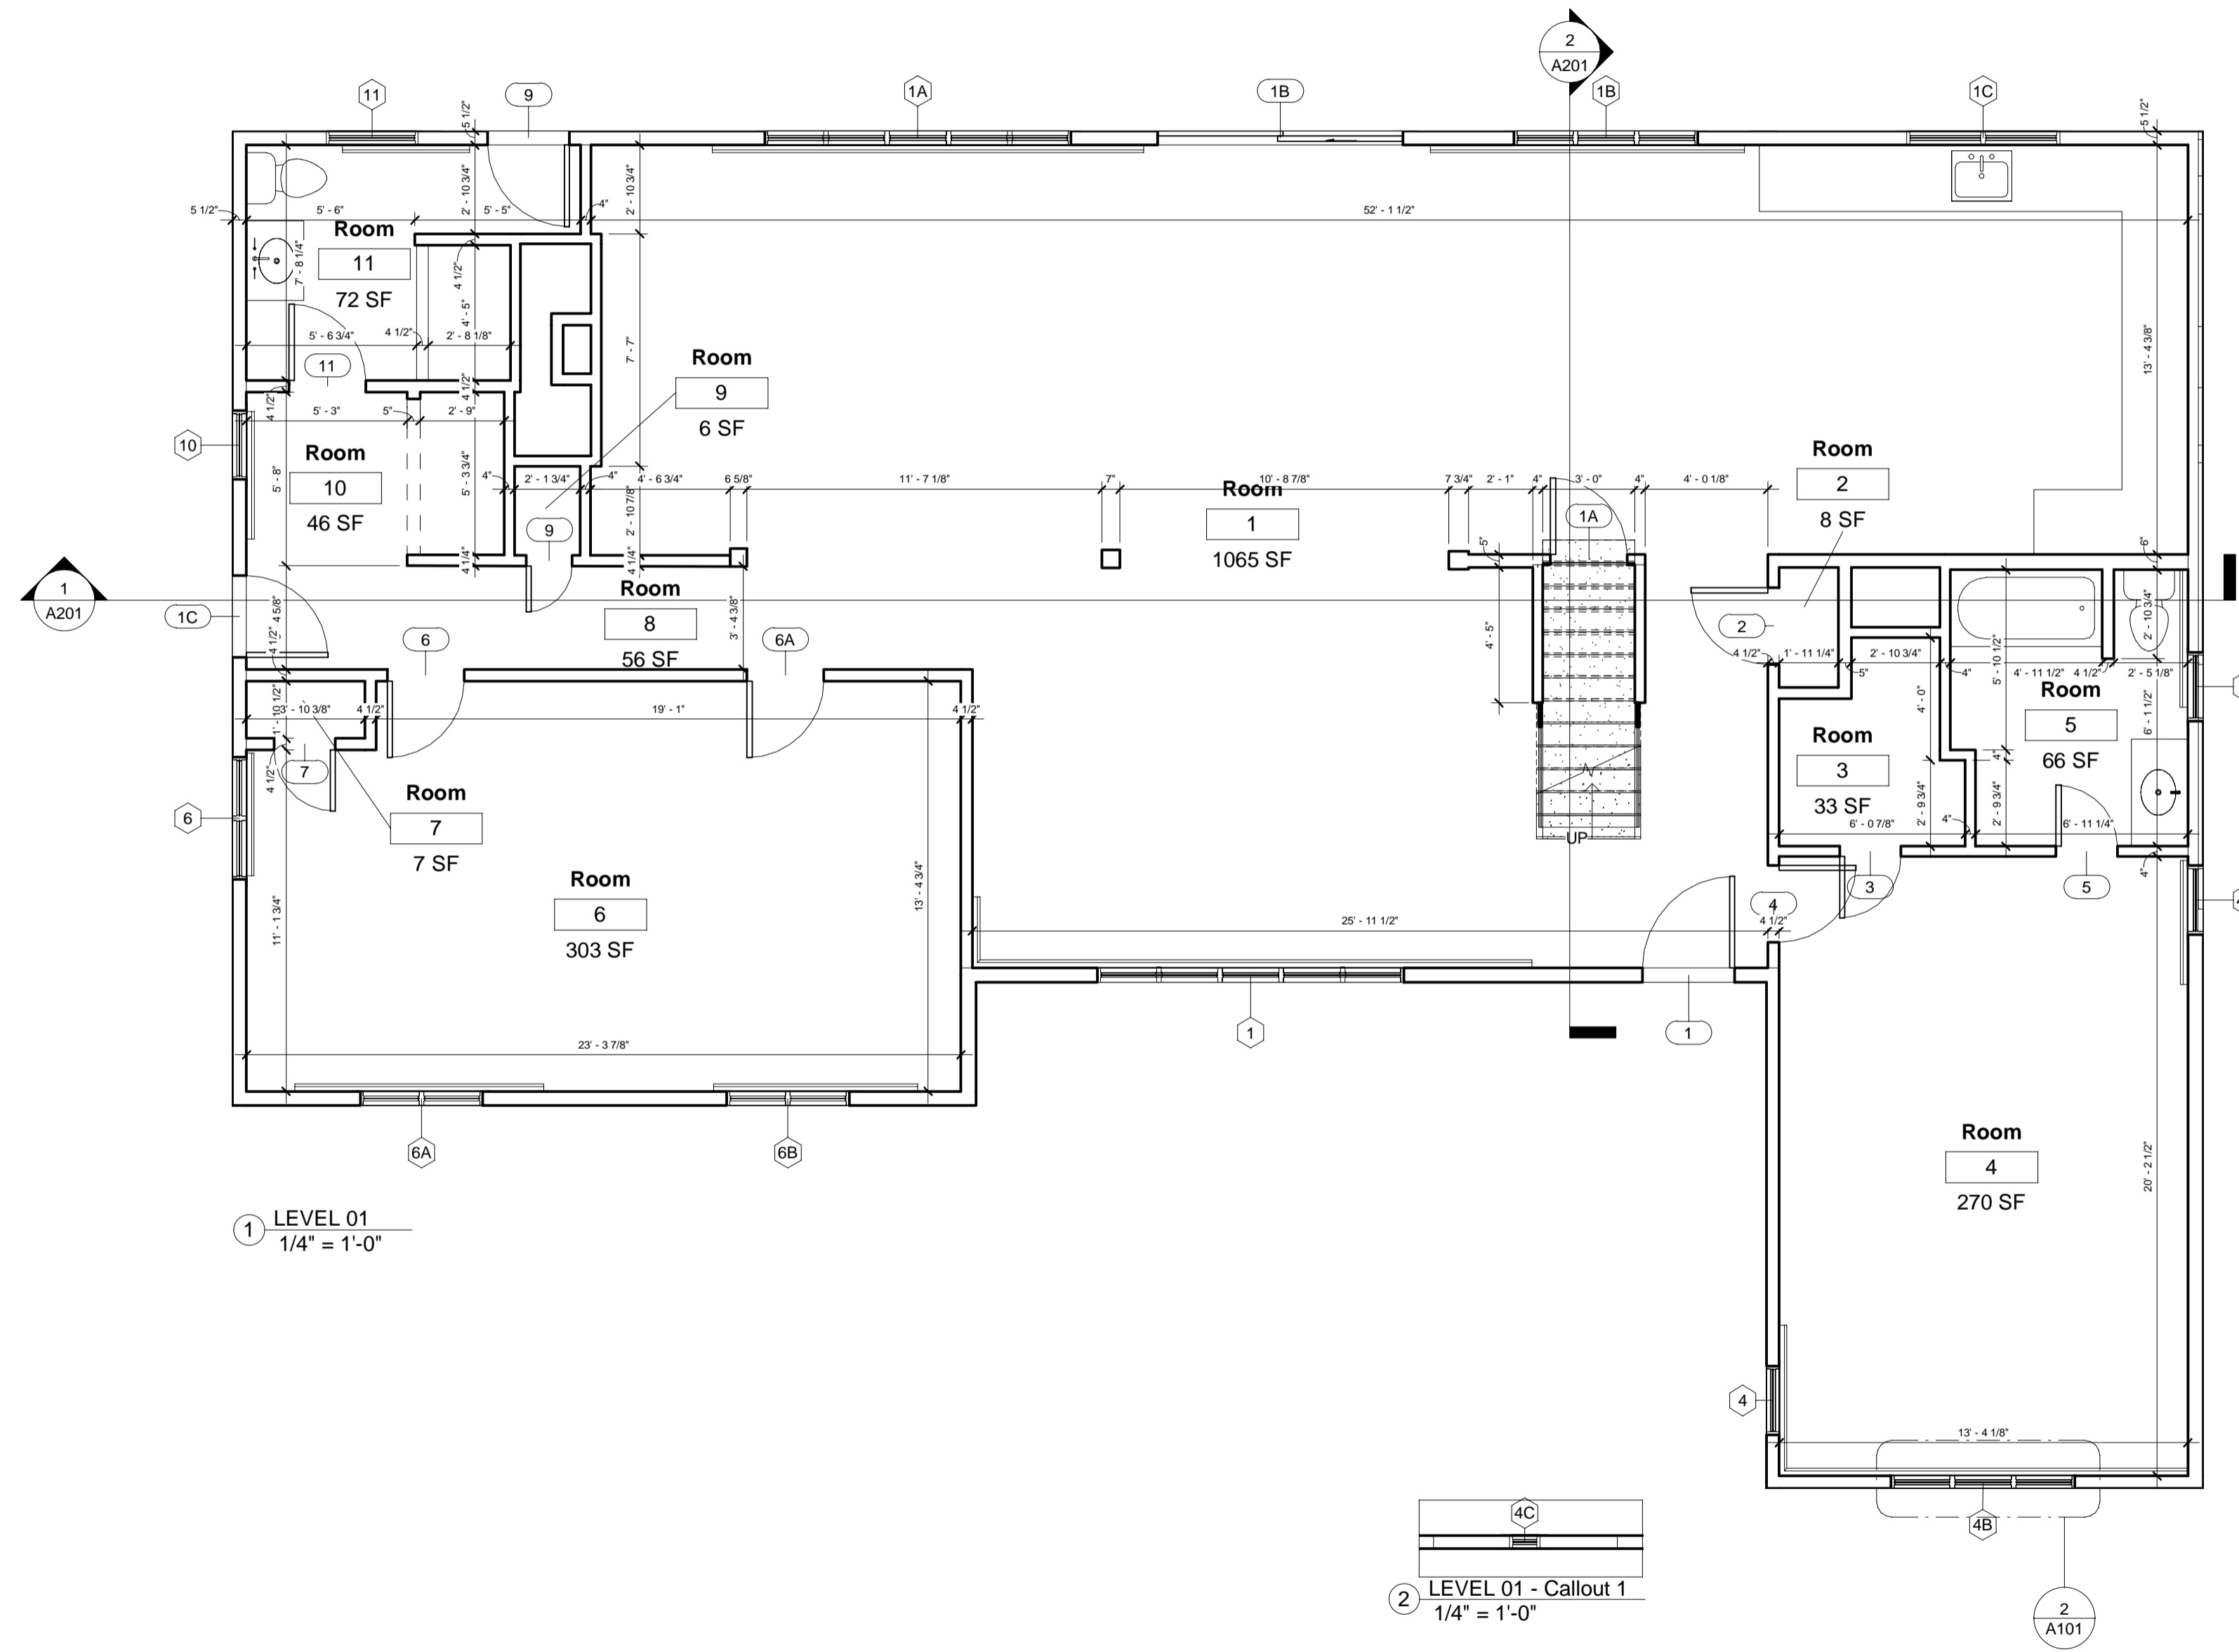

1 LEVEL 01  
1/4" = 1'-0"

2 LEVEL 01 - Callout 1  
1/4" = 1'-0"

Notes


Project Name  
RESIDENTIAL BUILDING


Project Address  
21 BALL ROAD, WARWICK, NY

Sheet Name  
LEVEL 01 FLOOR PLAN


Drawn by \_\_\_\_\_ Checked by \_\_\_\_\_

Graphic Scale


Scale 1/4" = 1'-0" Sheet Size \_\_\_\_\_ Sheet No. A101

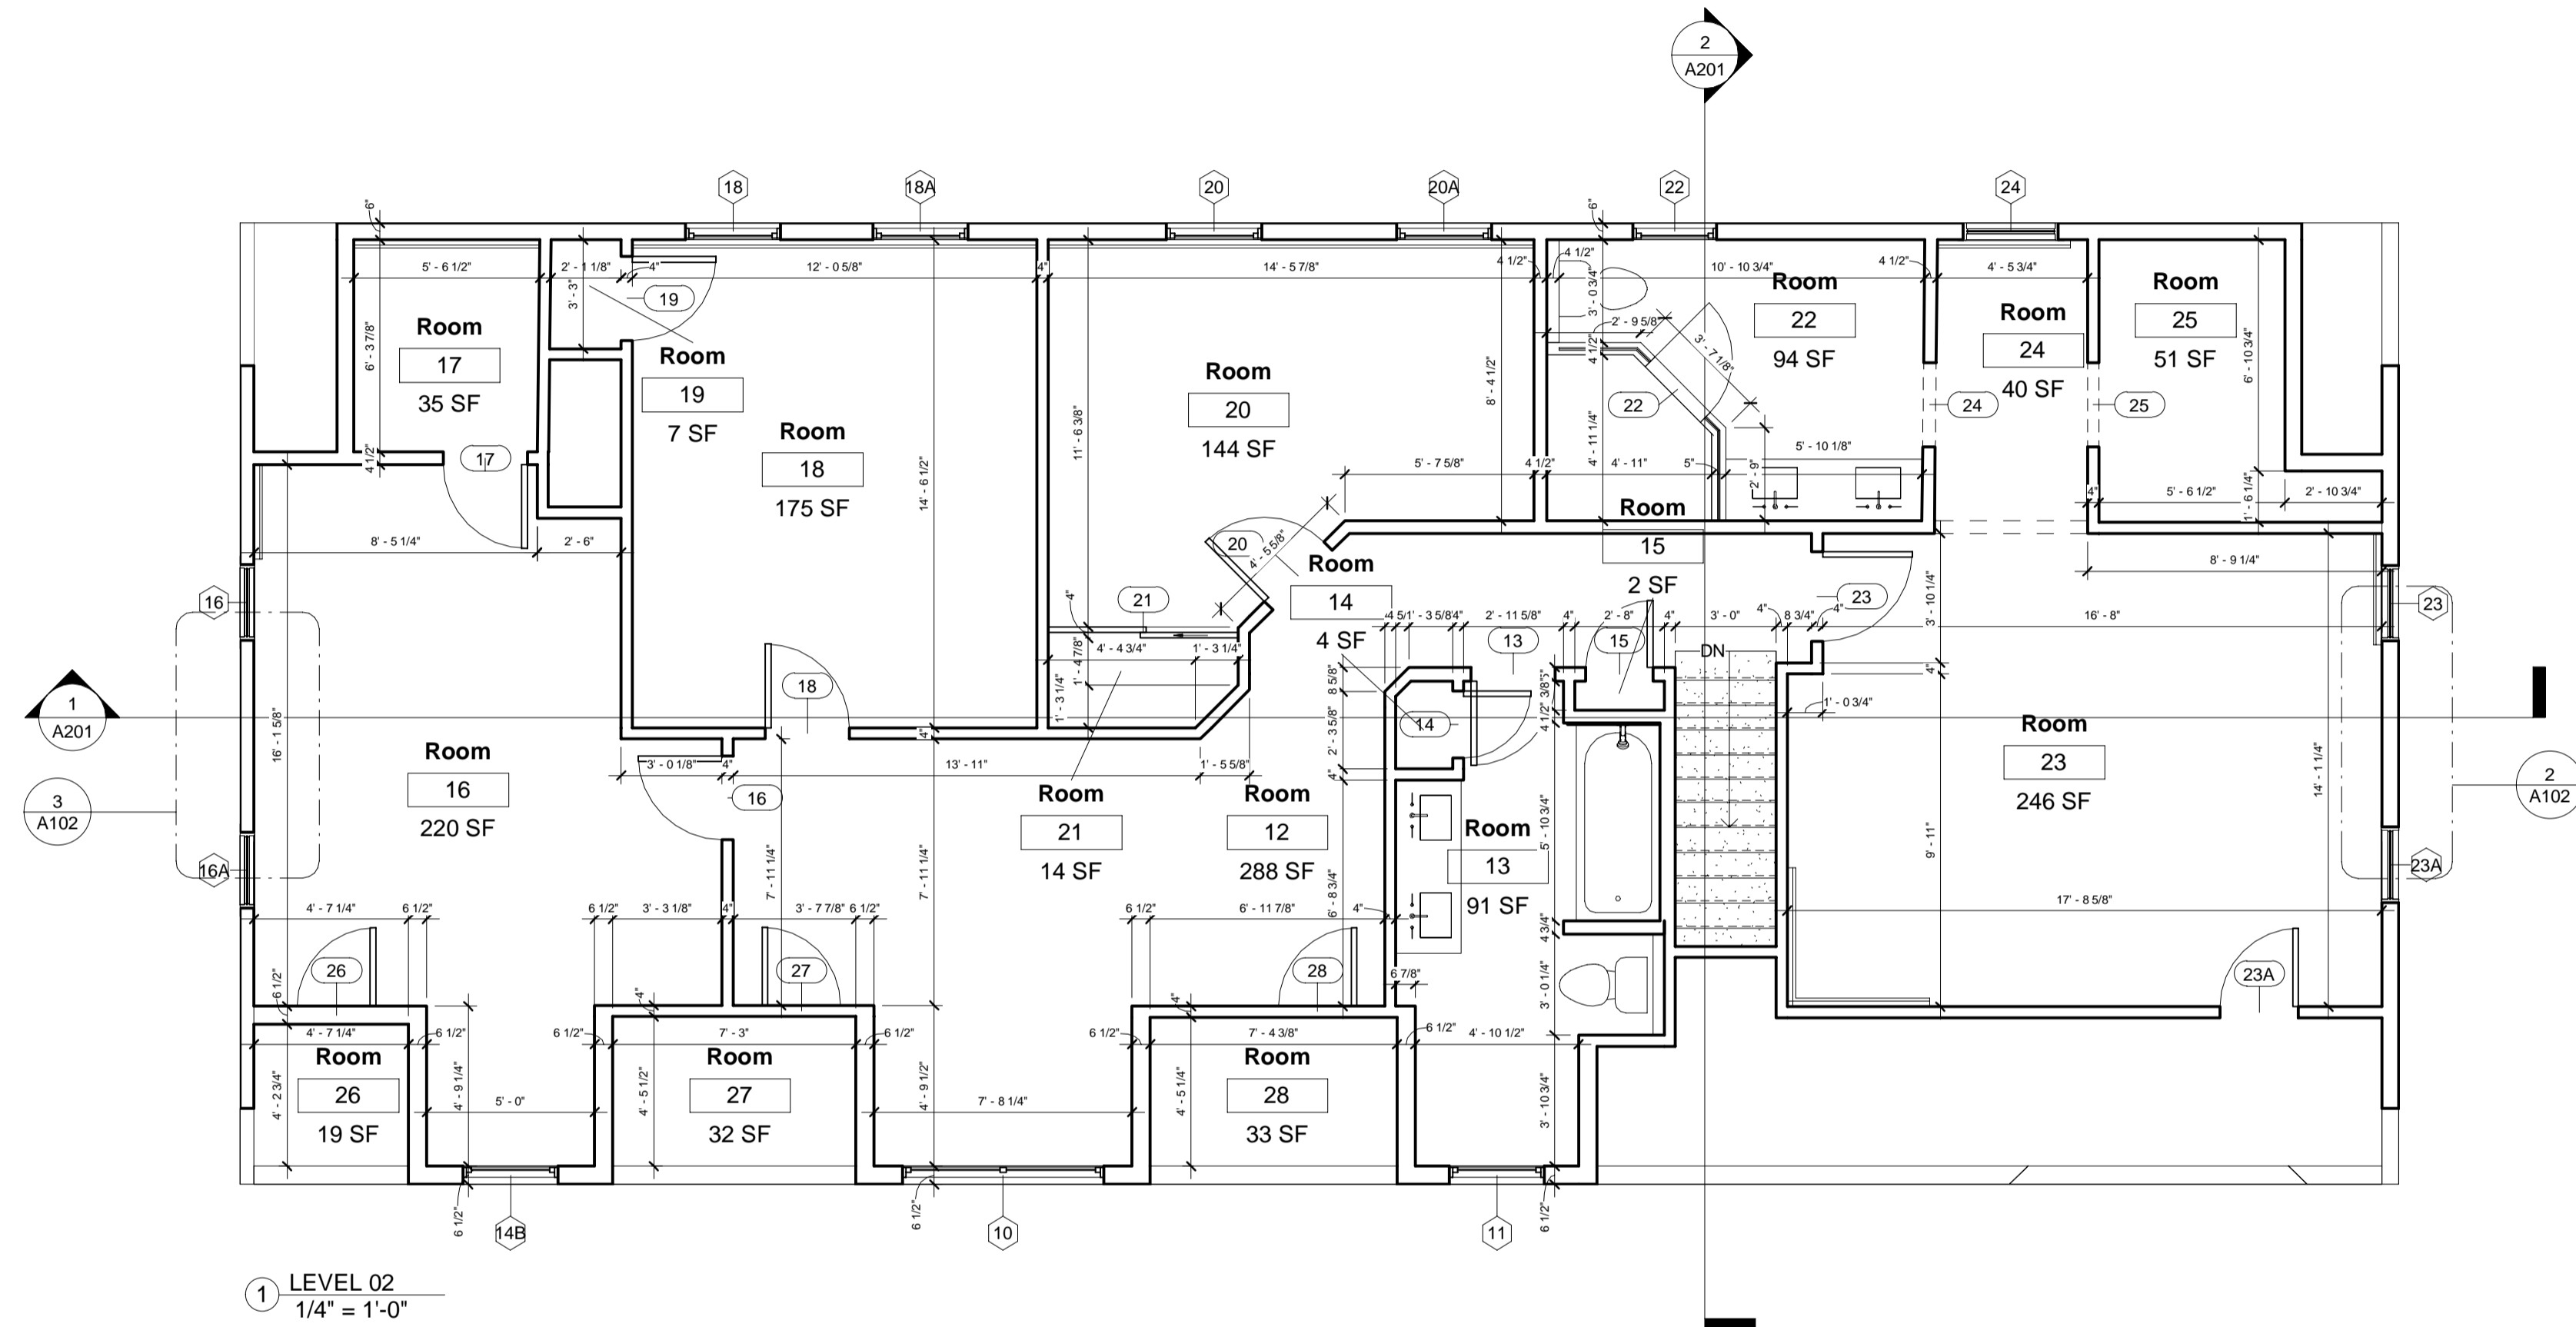

① LEVEL 02  
1/4" = 1'-0"

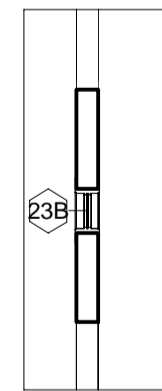

② LEVEL 02 - Callout 1  
1/4" = 1'-0"

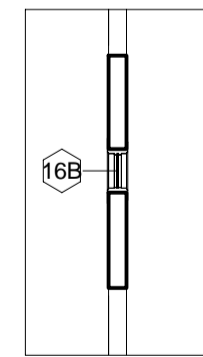

③ LEVEL 02 - Callout 2  
1/4" = 1'-0"

Notes


Project Name: RESIDENTIAL BUILDING

Project Address: 21 BALL ROAD, WARWICK, NY


Sheet Name: LEVEL 02 FLOOR PLAN

Drawn by: \_\_\_\_\_ Checked by: \_\_\_\_\_


Graphic Scale: \_\_\_\_\_

Scale: 1/4" = 1'-0"


Sheet Size: \_\_\_\_\_ Sheet No: A102

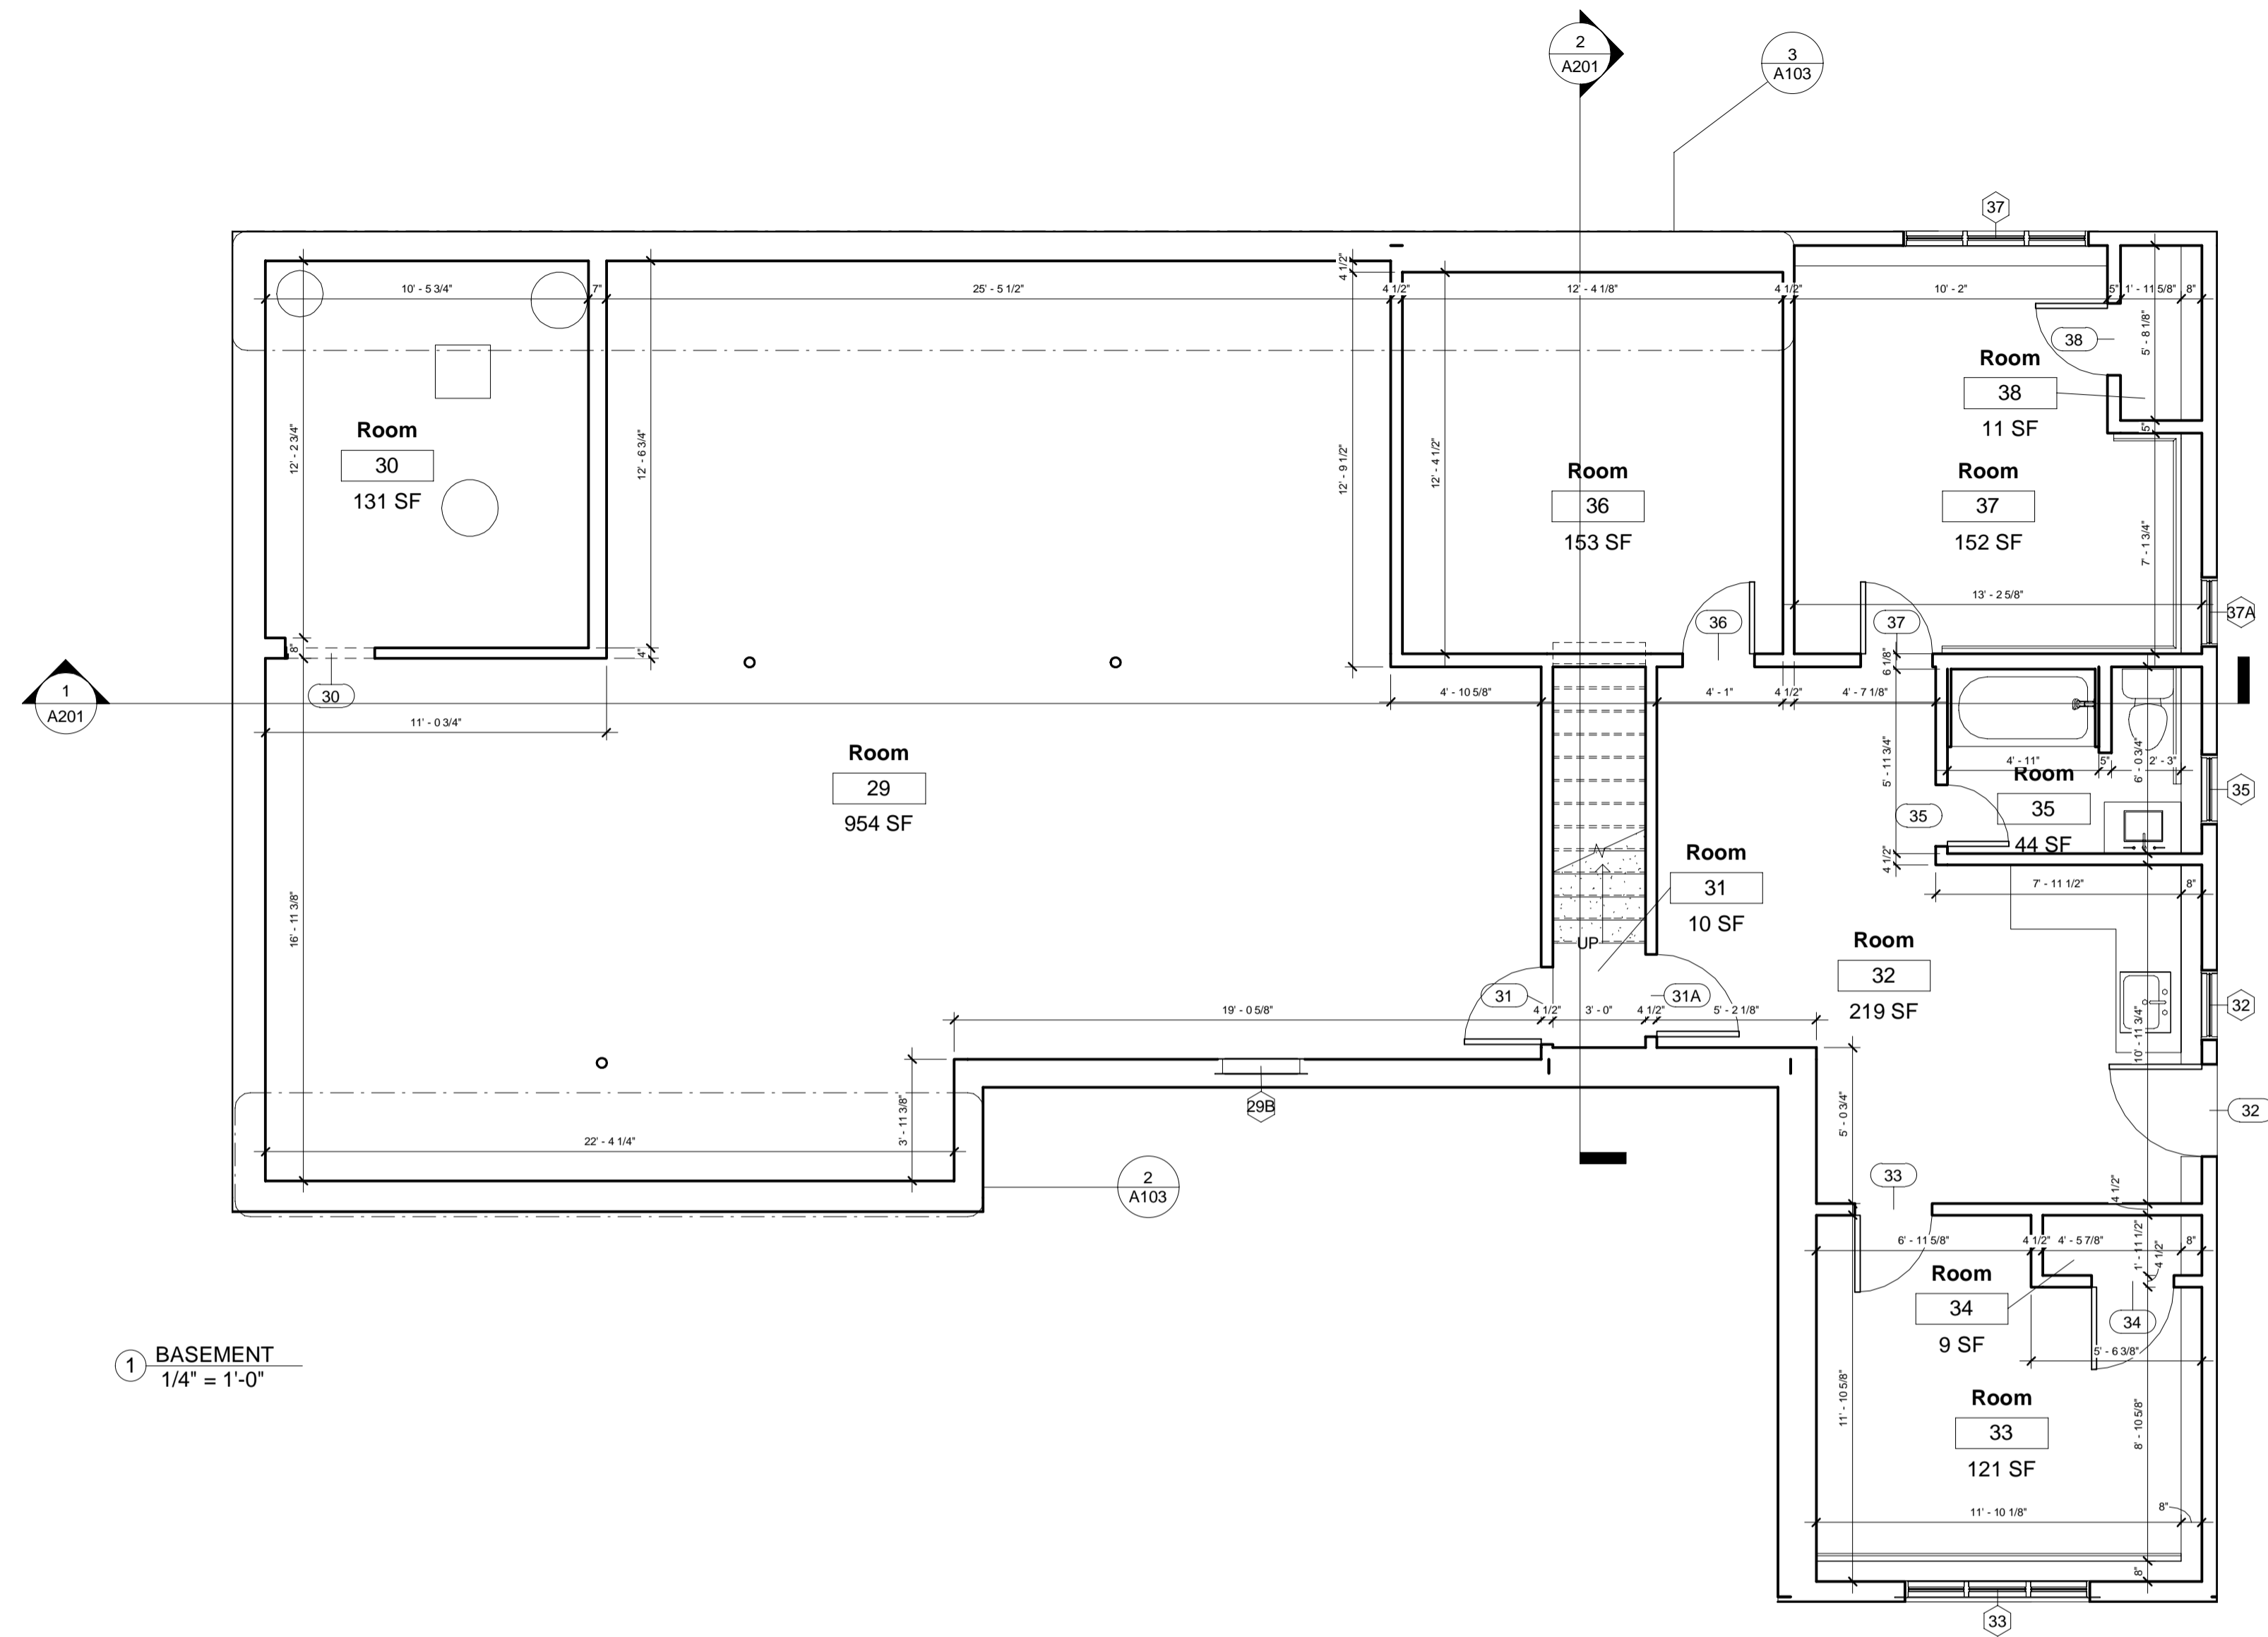

① BASEMENT  
1/4" = 1'-0"

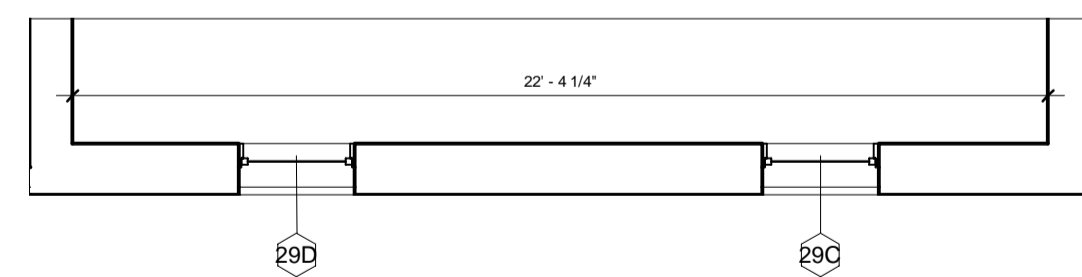

② BASEMENT - Callout 1 - 7'  
1/4" = 1'-0"

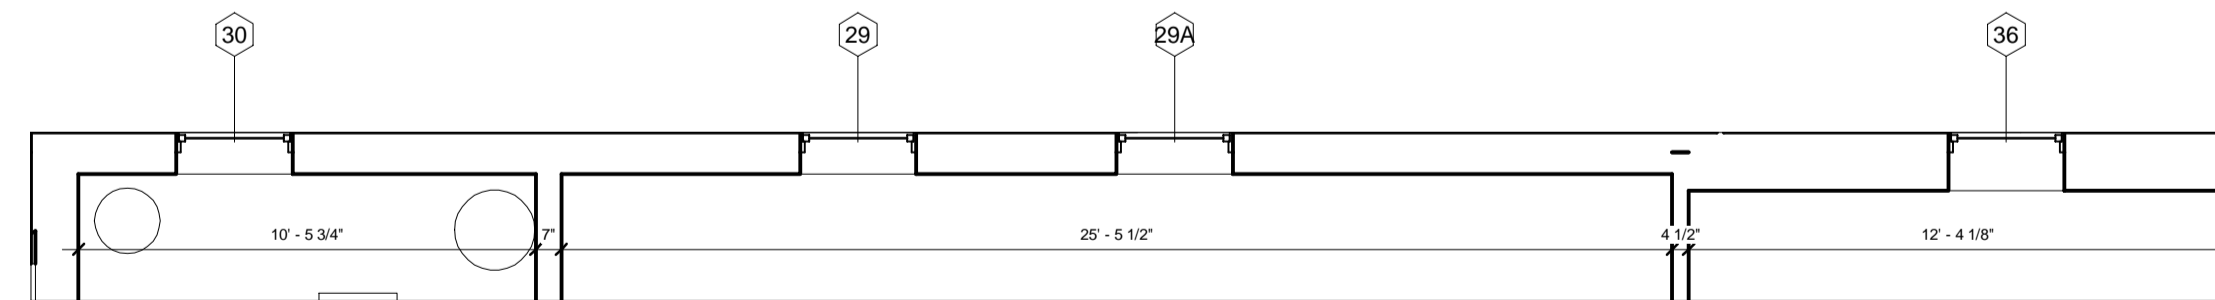

③ BASEMENT - Callout 2 - 7'  
1/4" = 1'-0"

Notes


Project Name: RESIDENTIAL BUILDING

Project Address: 21 BALL ROAD, WARWICK, NY


Sheet Name: BASEMENT FLOOR PLAN

Drawn by: \_\_\_\_\_ Checked by: \_\_\_\_\_


Graphic Scale: \_\_\_\_\_

Scale: 1/4" = 1'-0"

Sheet Size: \_\_\_\_\_ Sheet No: A103

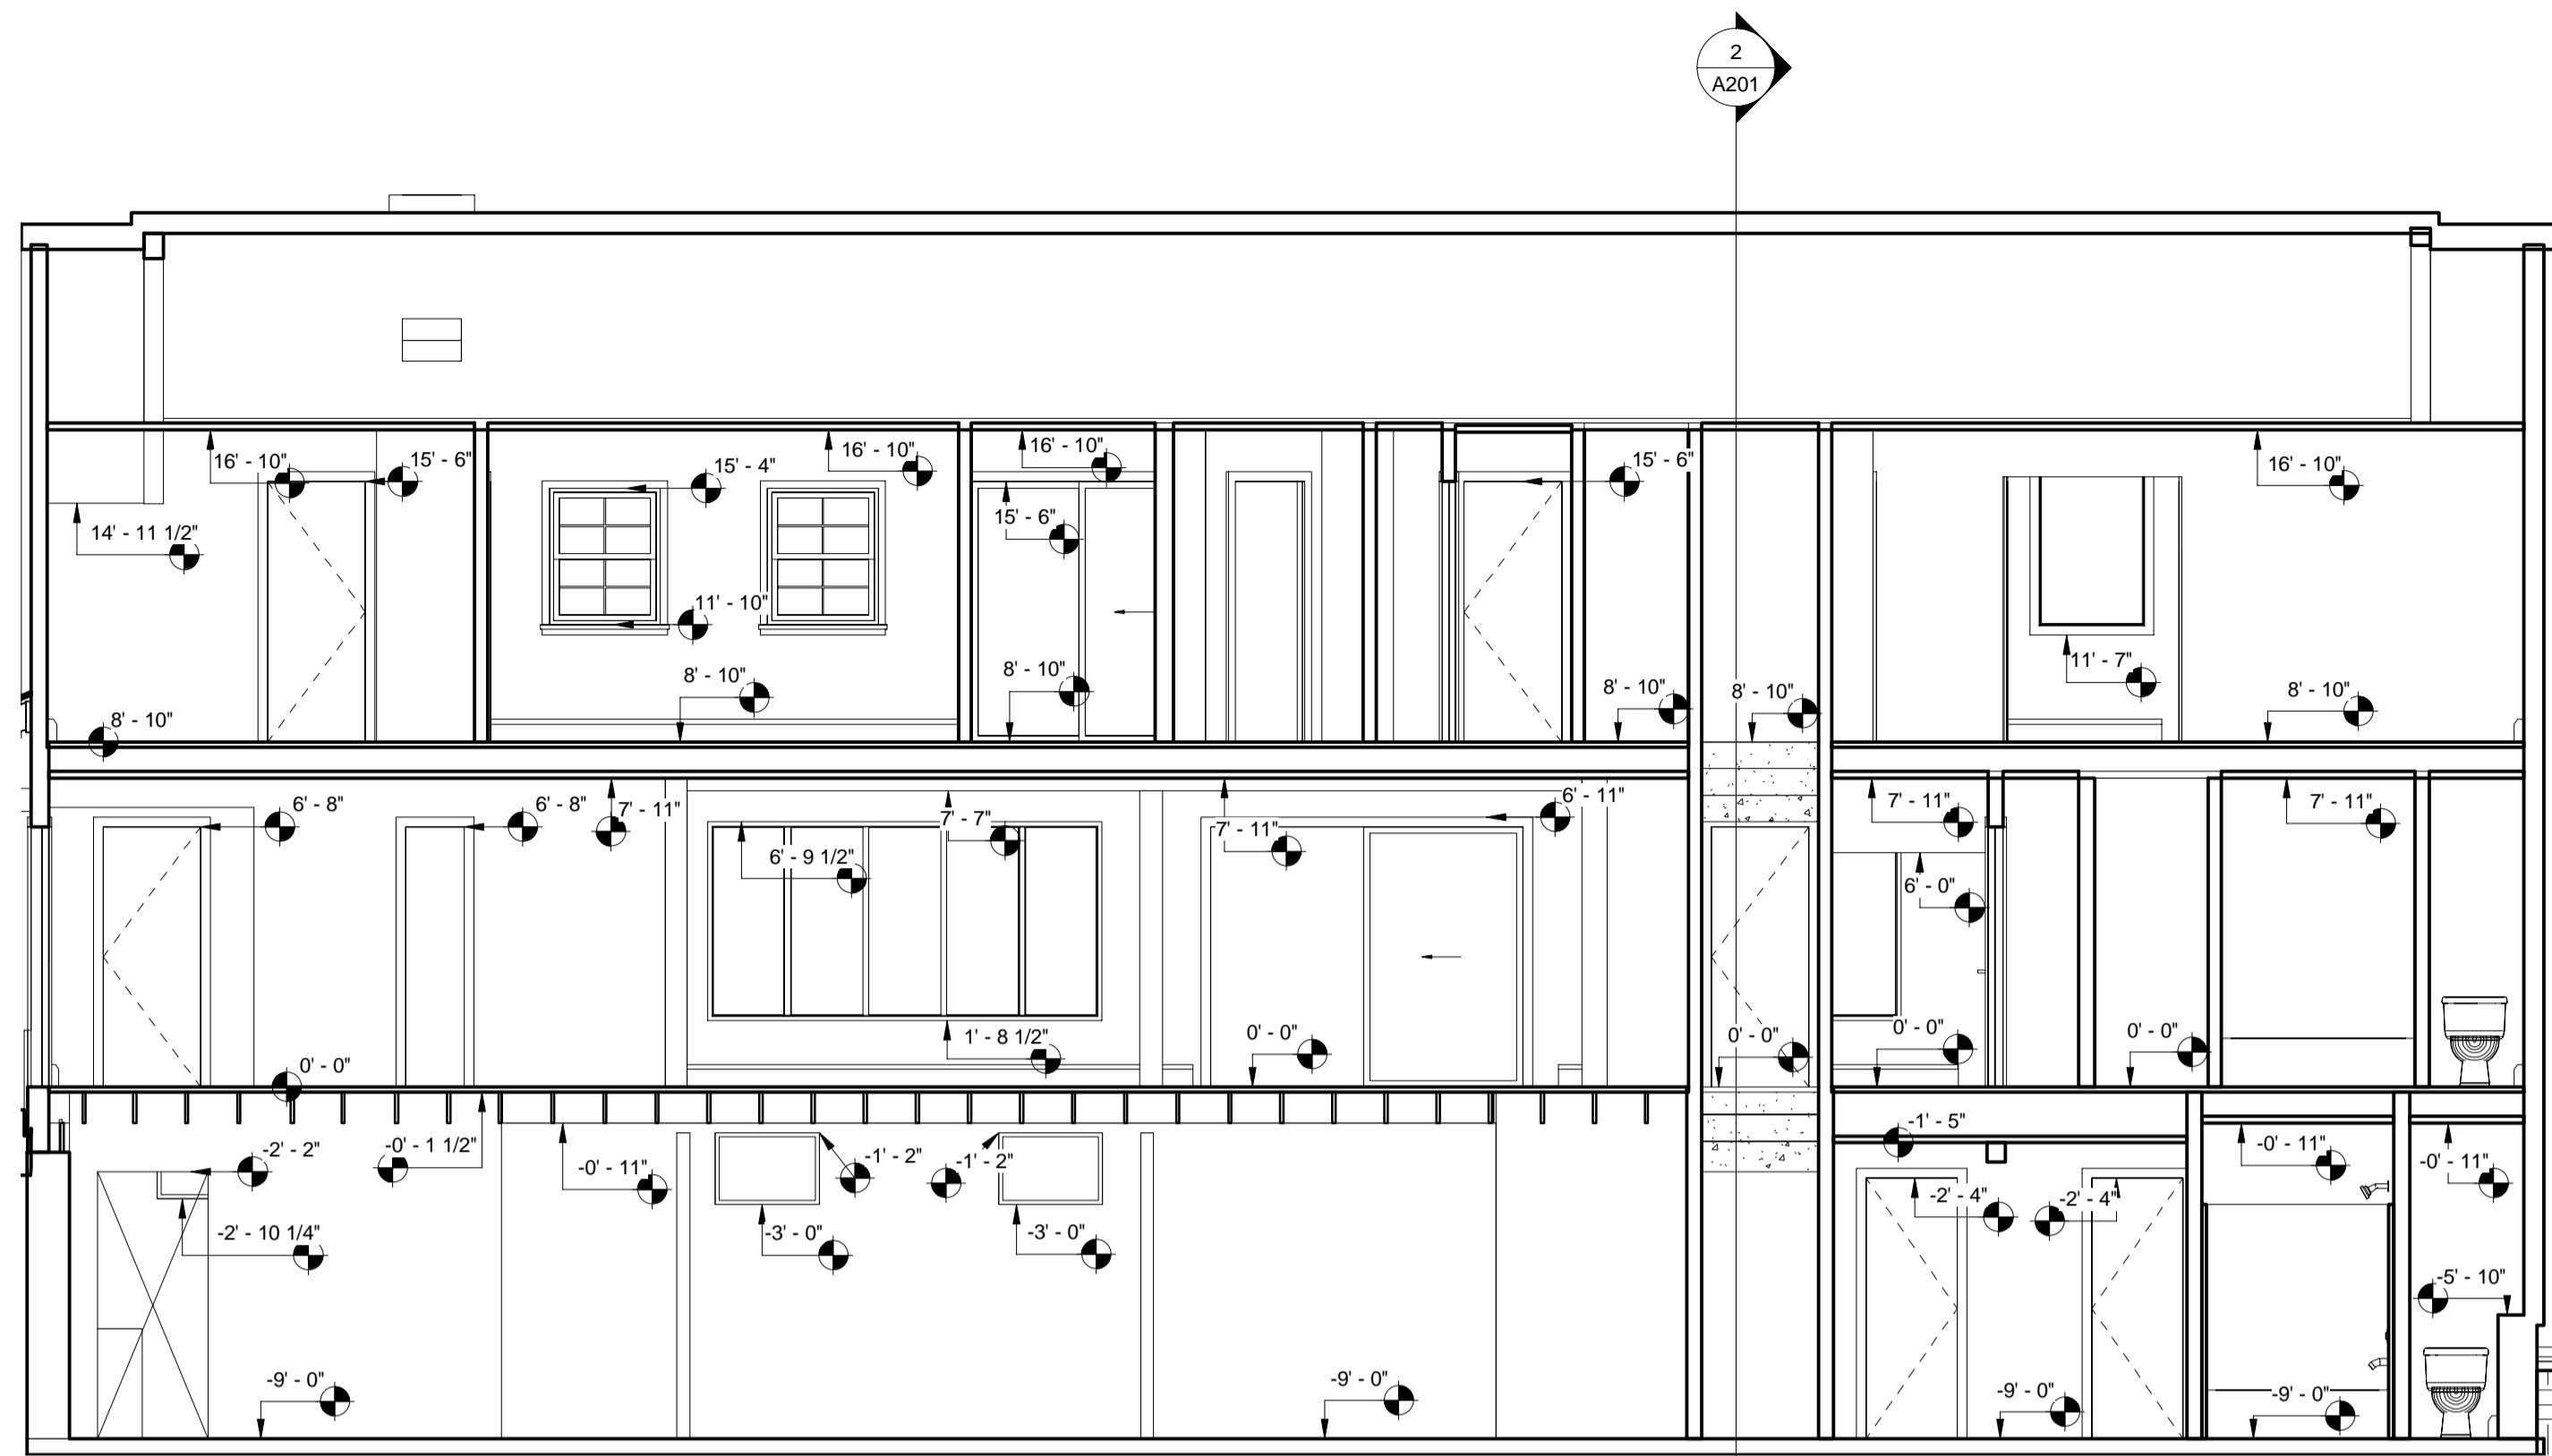

1 Section 1  
1/4" = 1'-0"

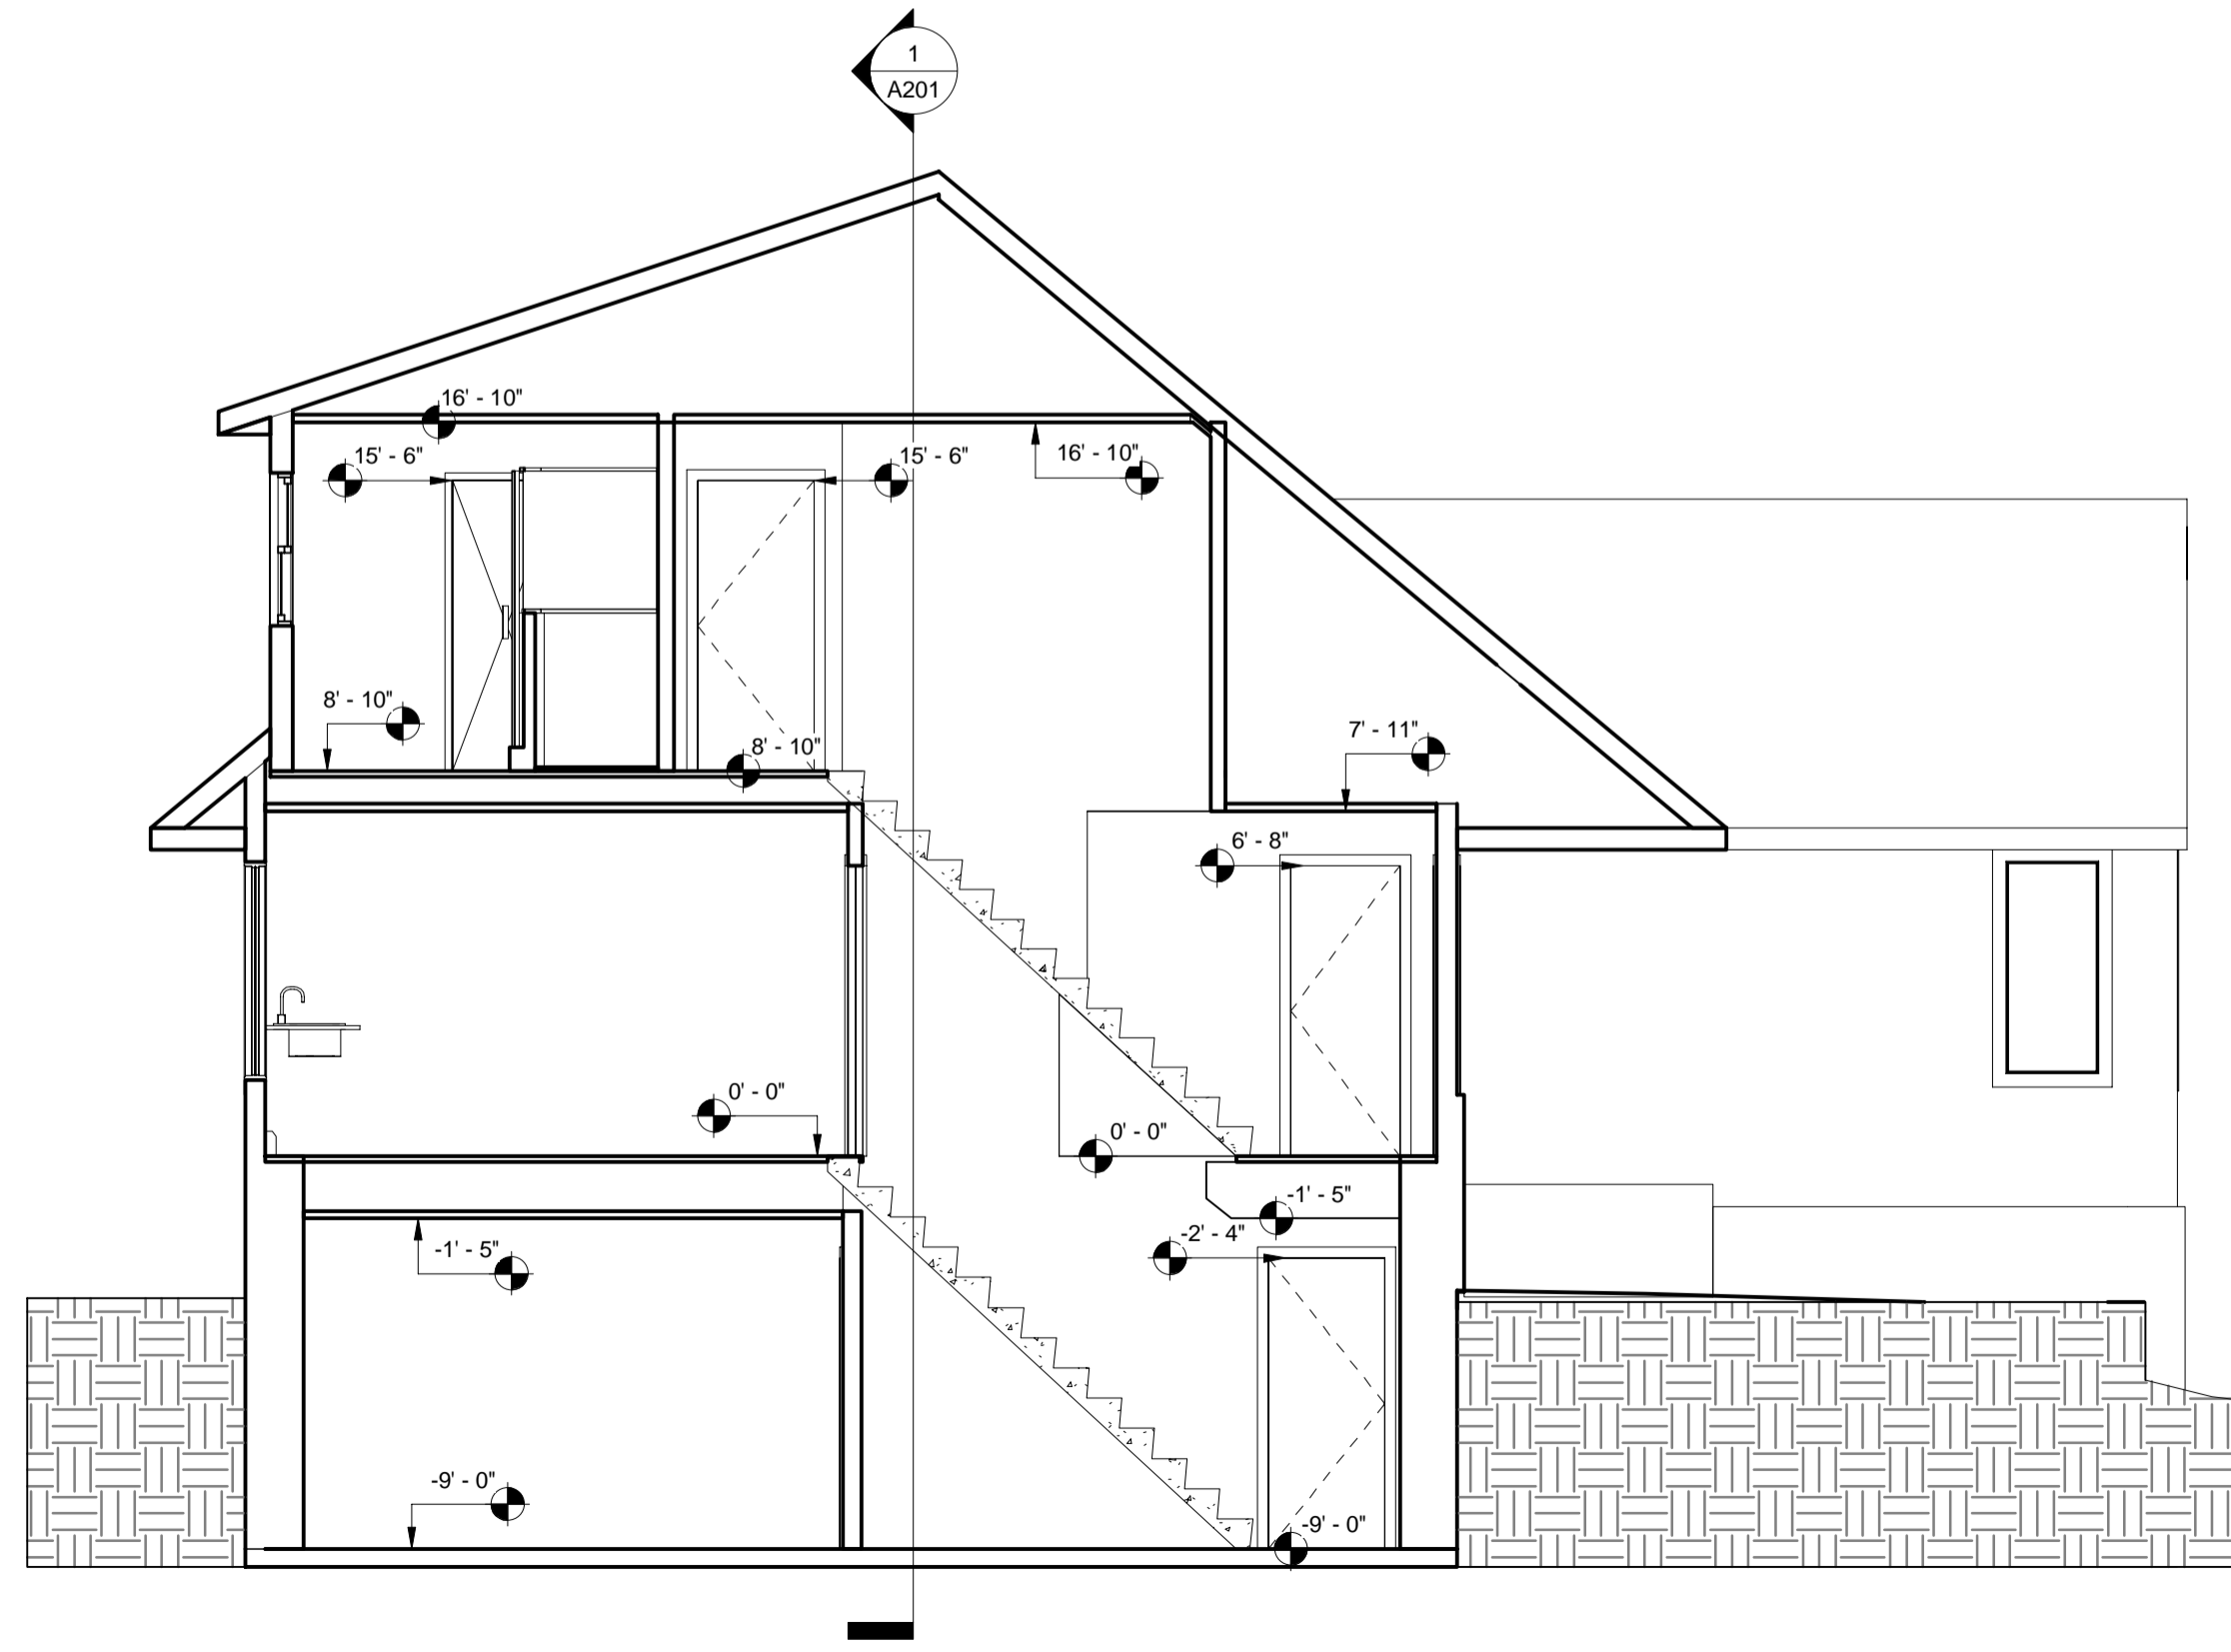

2 Section 2  
1/4" = 1'-0"

Notes

Project Name  
RESIDENTIAL BUILDING


Project Address  
21 BALL ROAD, WARWICK, NY

Sheet Name  
BUILDING SECTIONS


Drawn by \_\_\_\_\_ Checked by \_\_\_\_\_

Graphic Scale

Scale 1/4" = 1'-0" Sheet Size \_\_\_\_\_ Sheet No. A201

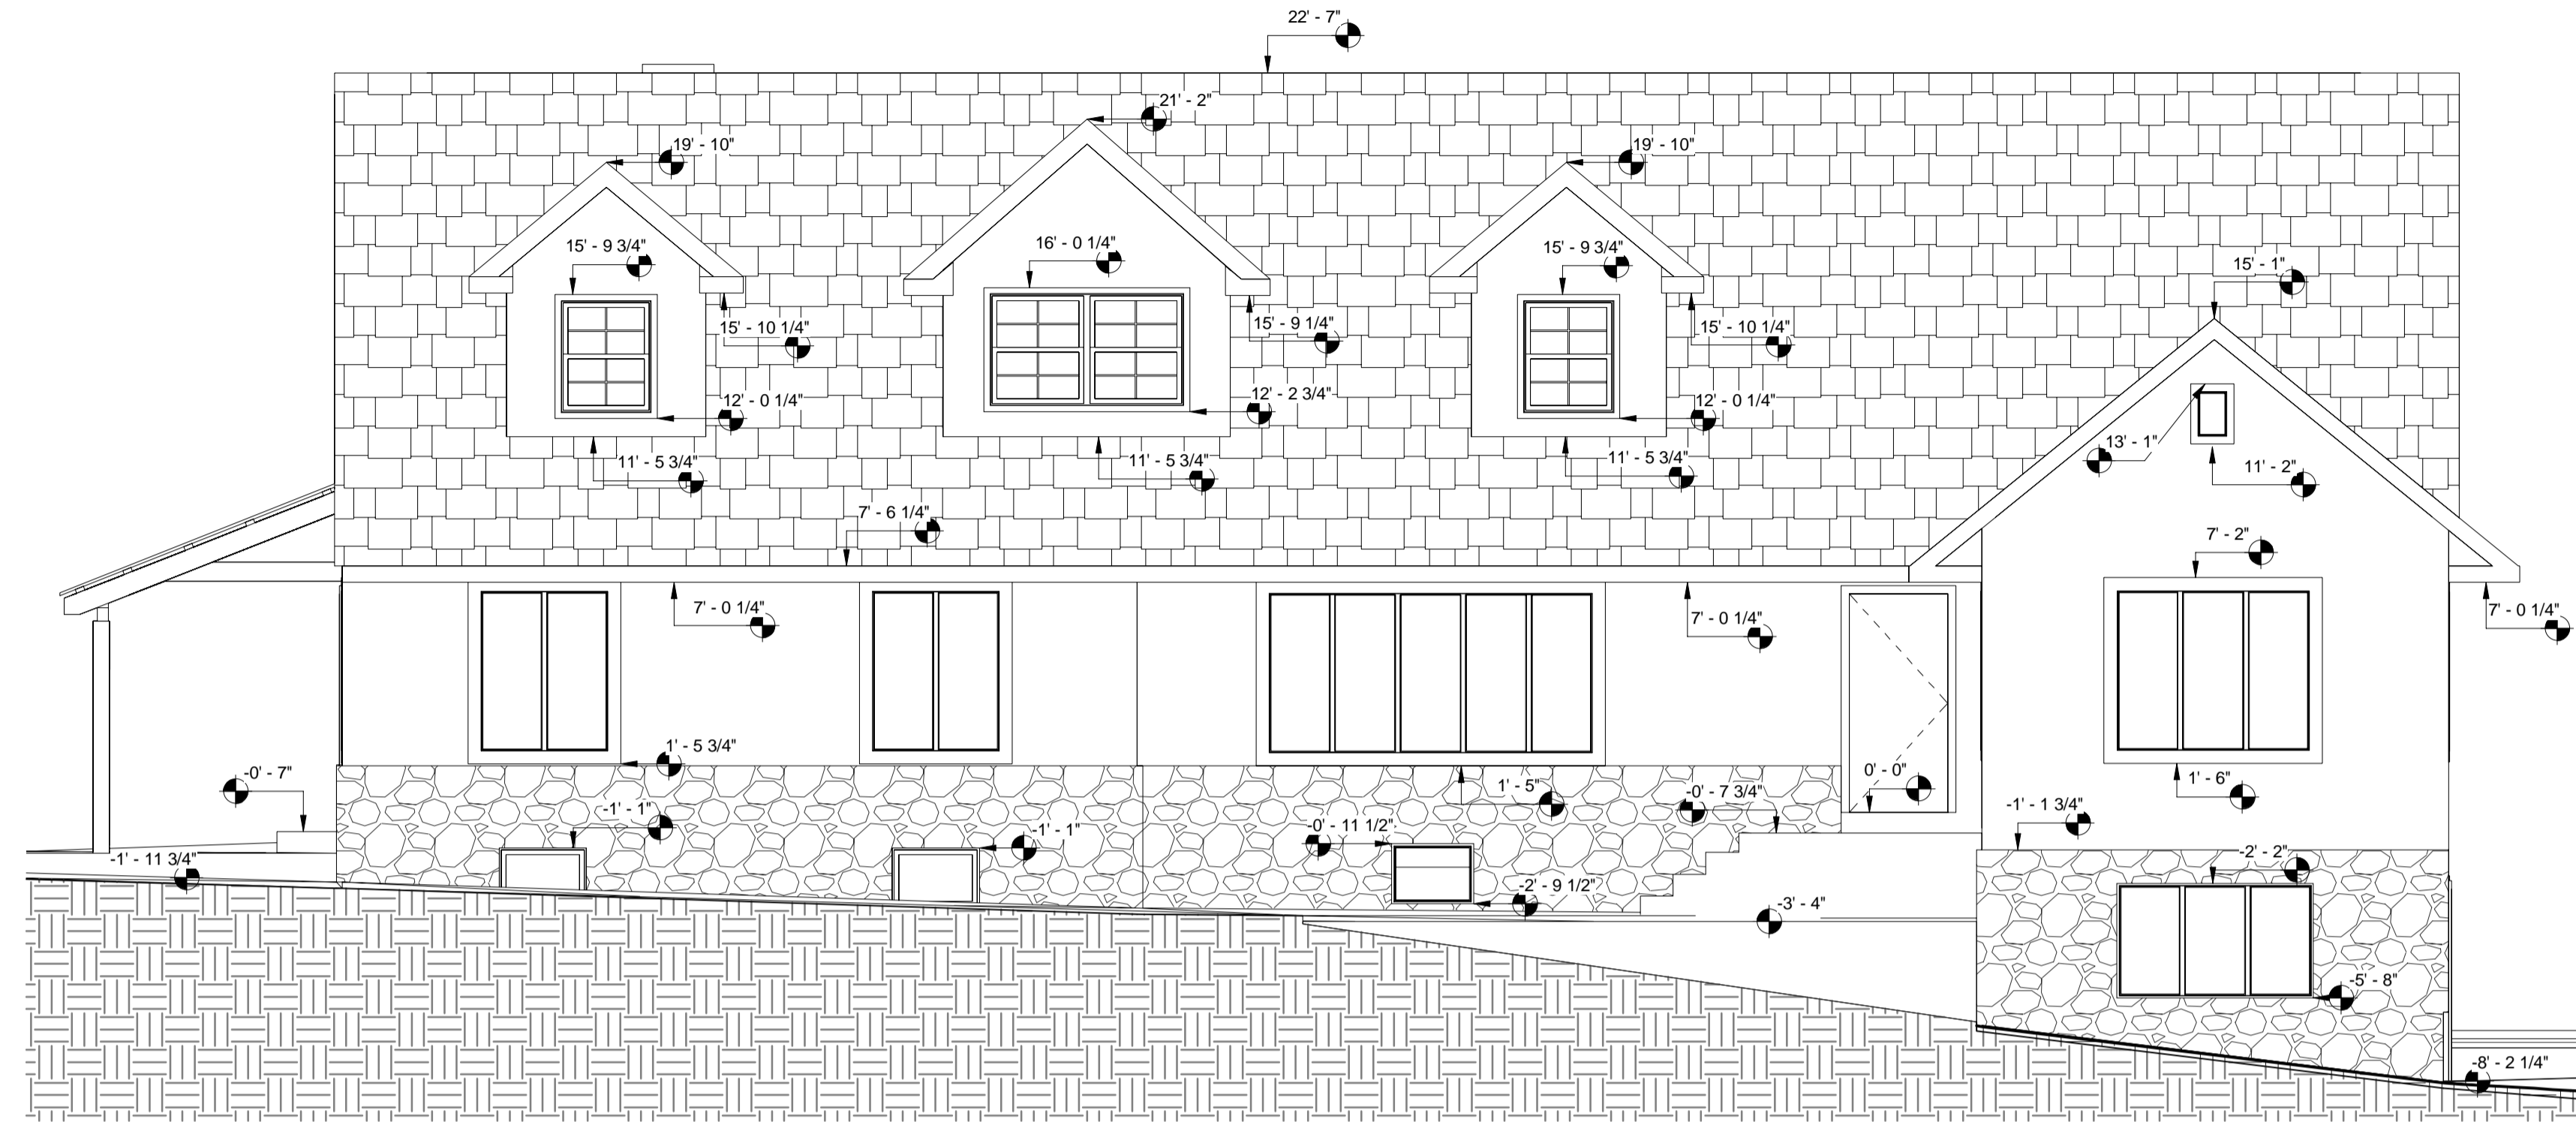

① Elevation 1  
1/4" = 1'-0"

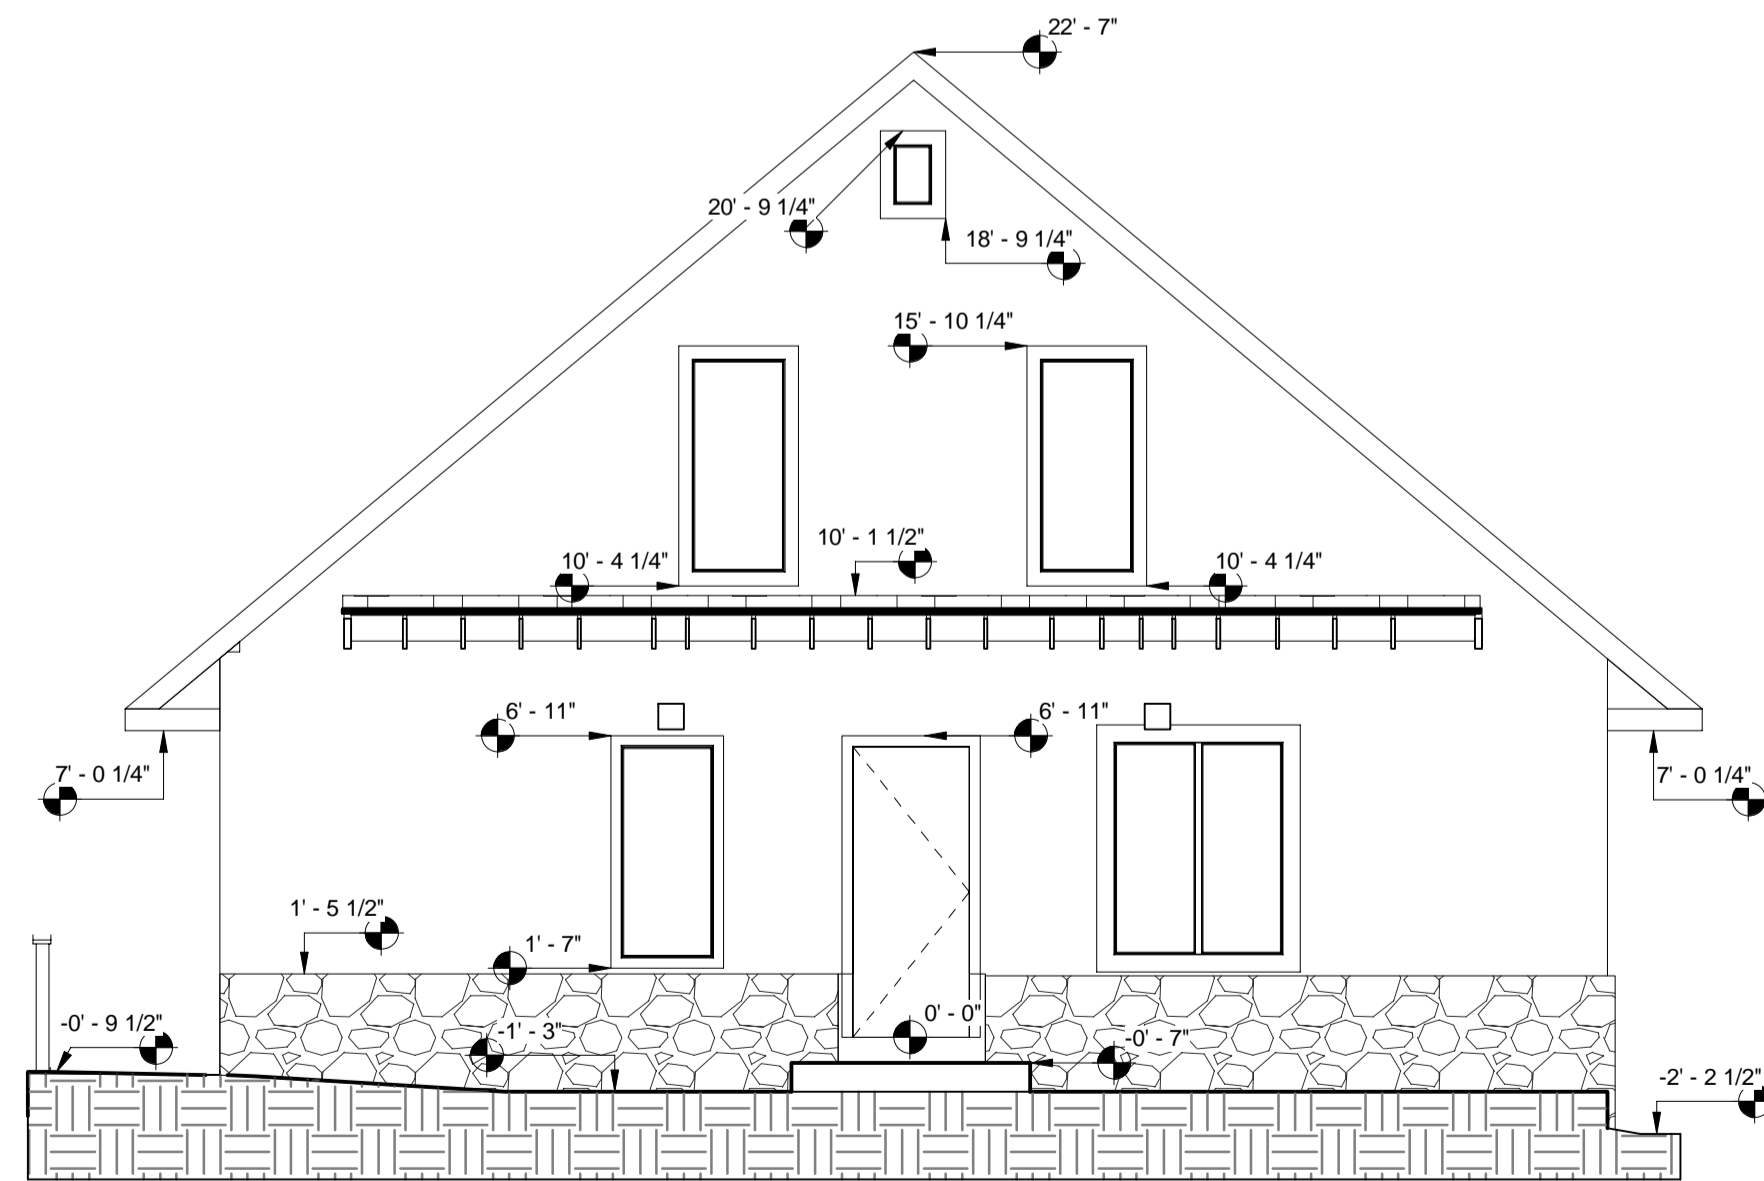

② Elevation 2  
1/4" = 1'-0"

Notes

Project Name  
RESIDENTIAL BUILDING


Project Address  
21 BALL ROAD, WARWICK, NY

Sheet Name  
EXTERIOR ELEVATION


Drawn by \_\_\_\_\_ Checked by \_\_\_\_\_

Graphic Scale

Scale 1/4" = 1'-0" Sheet Size A301 Sheet No.

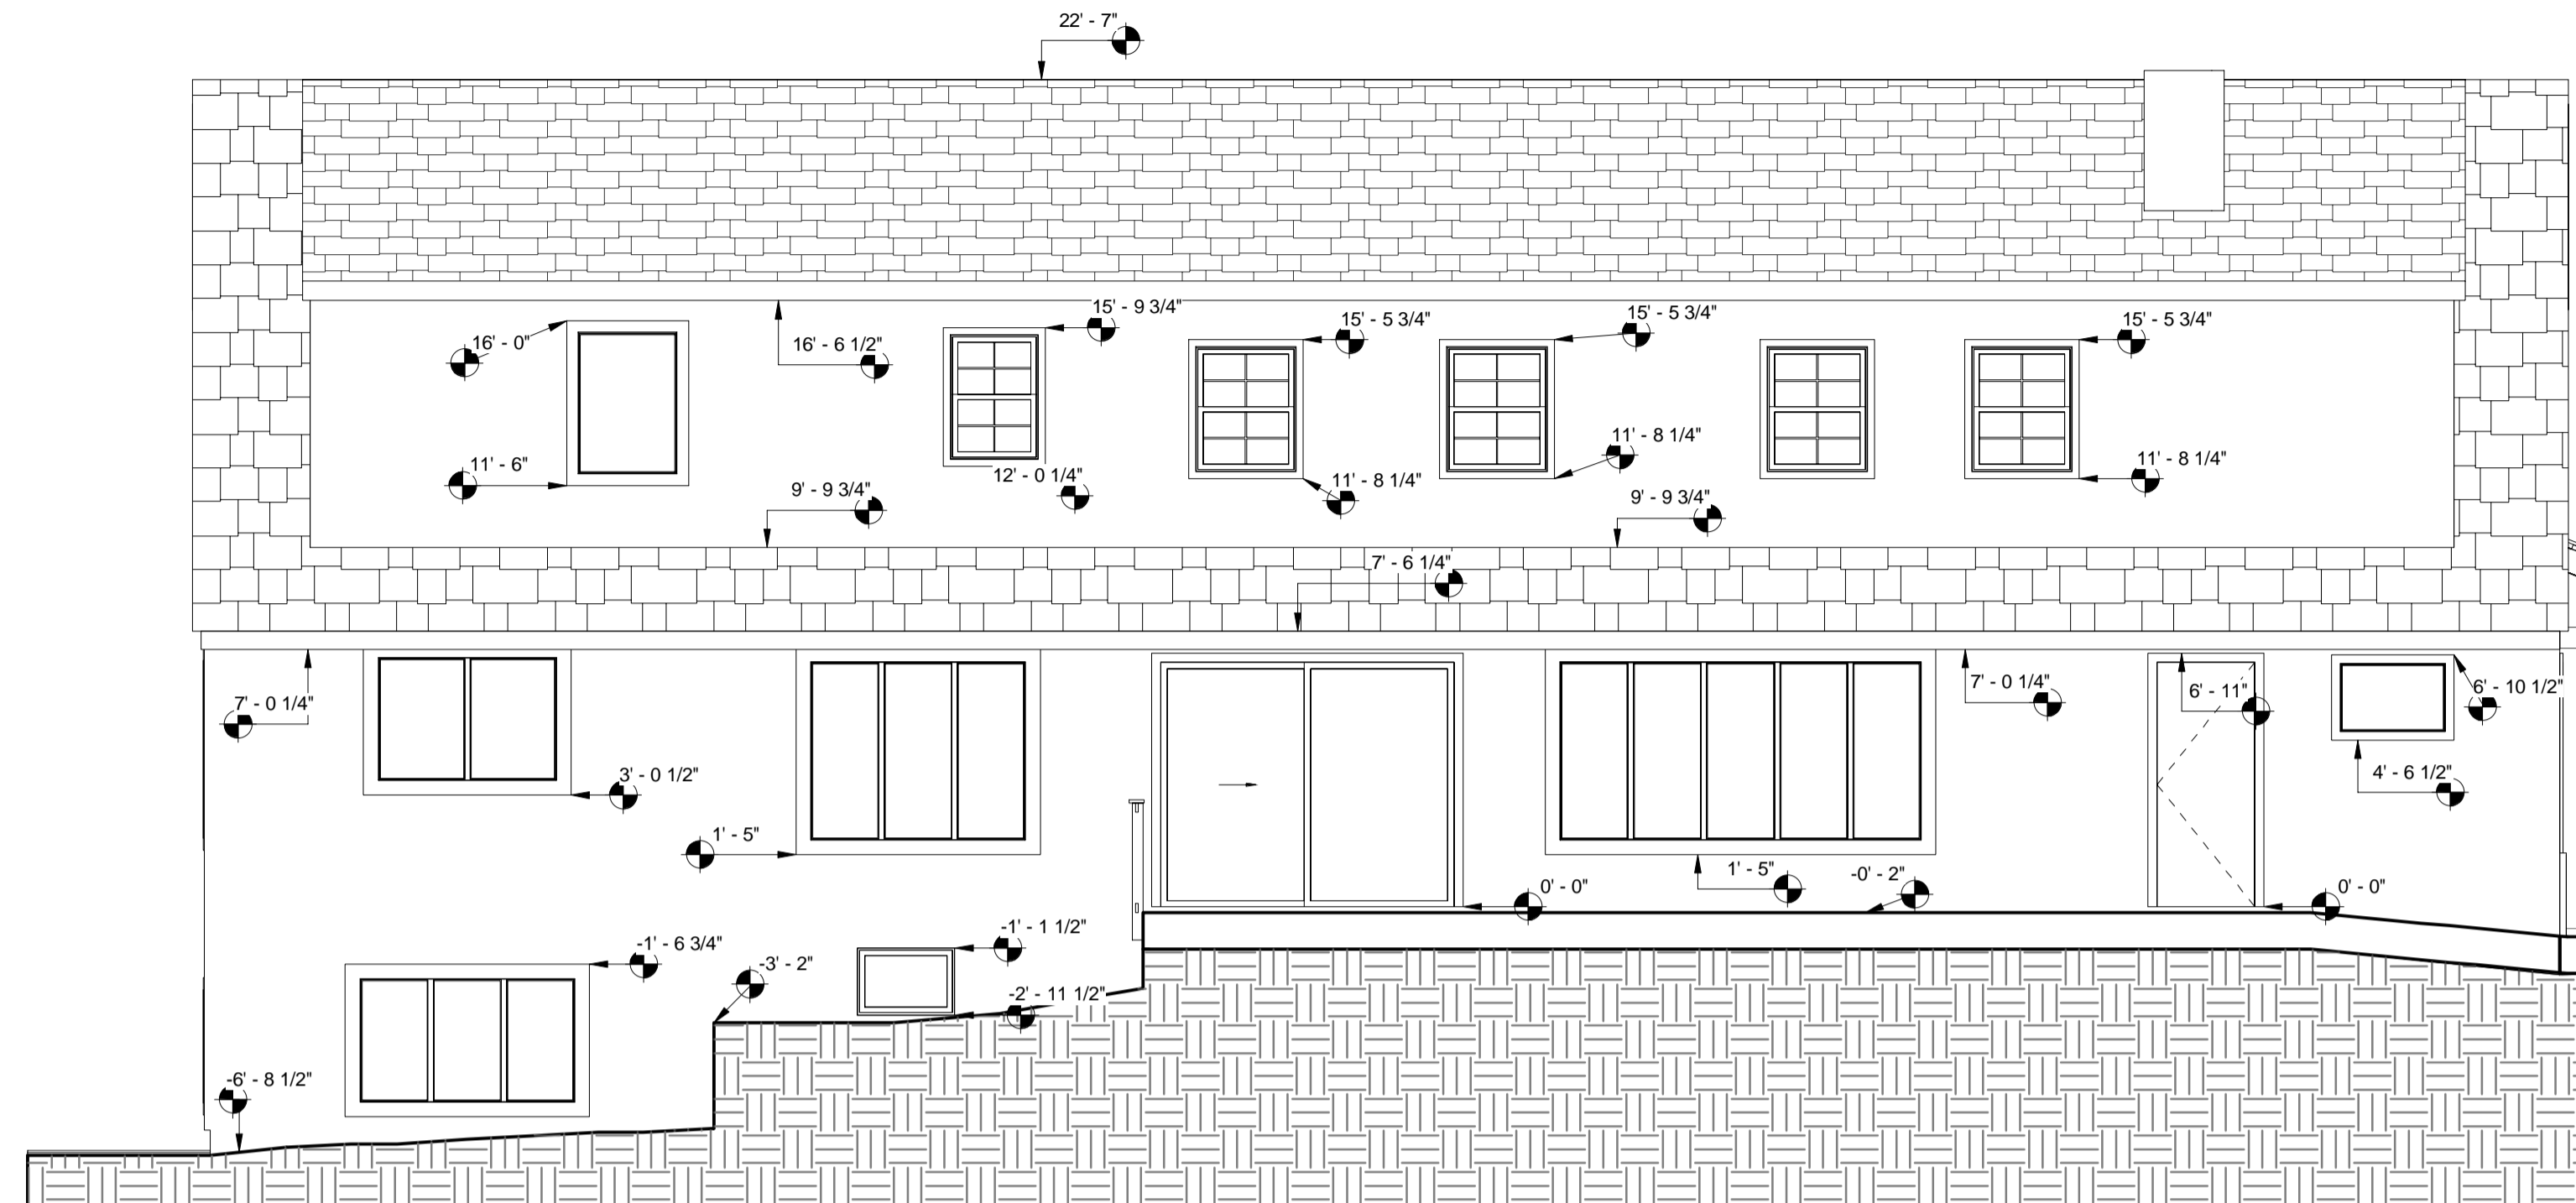

① Elevation 3  
1/4" = 1'-0"

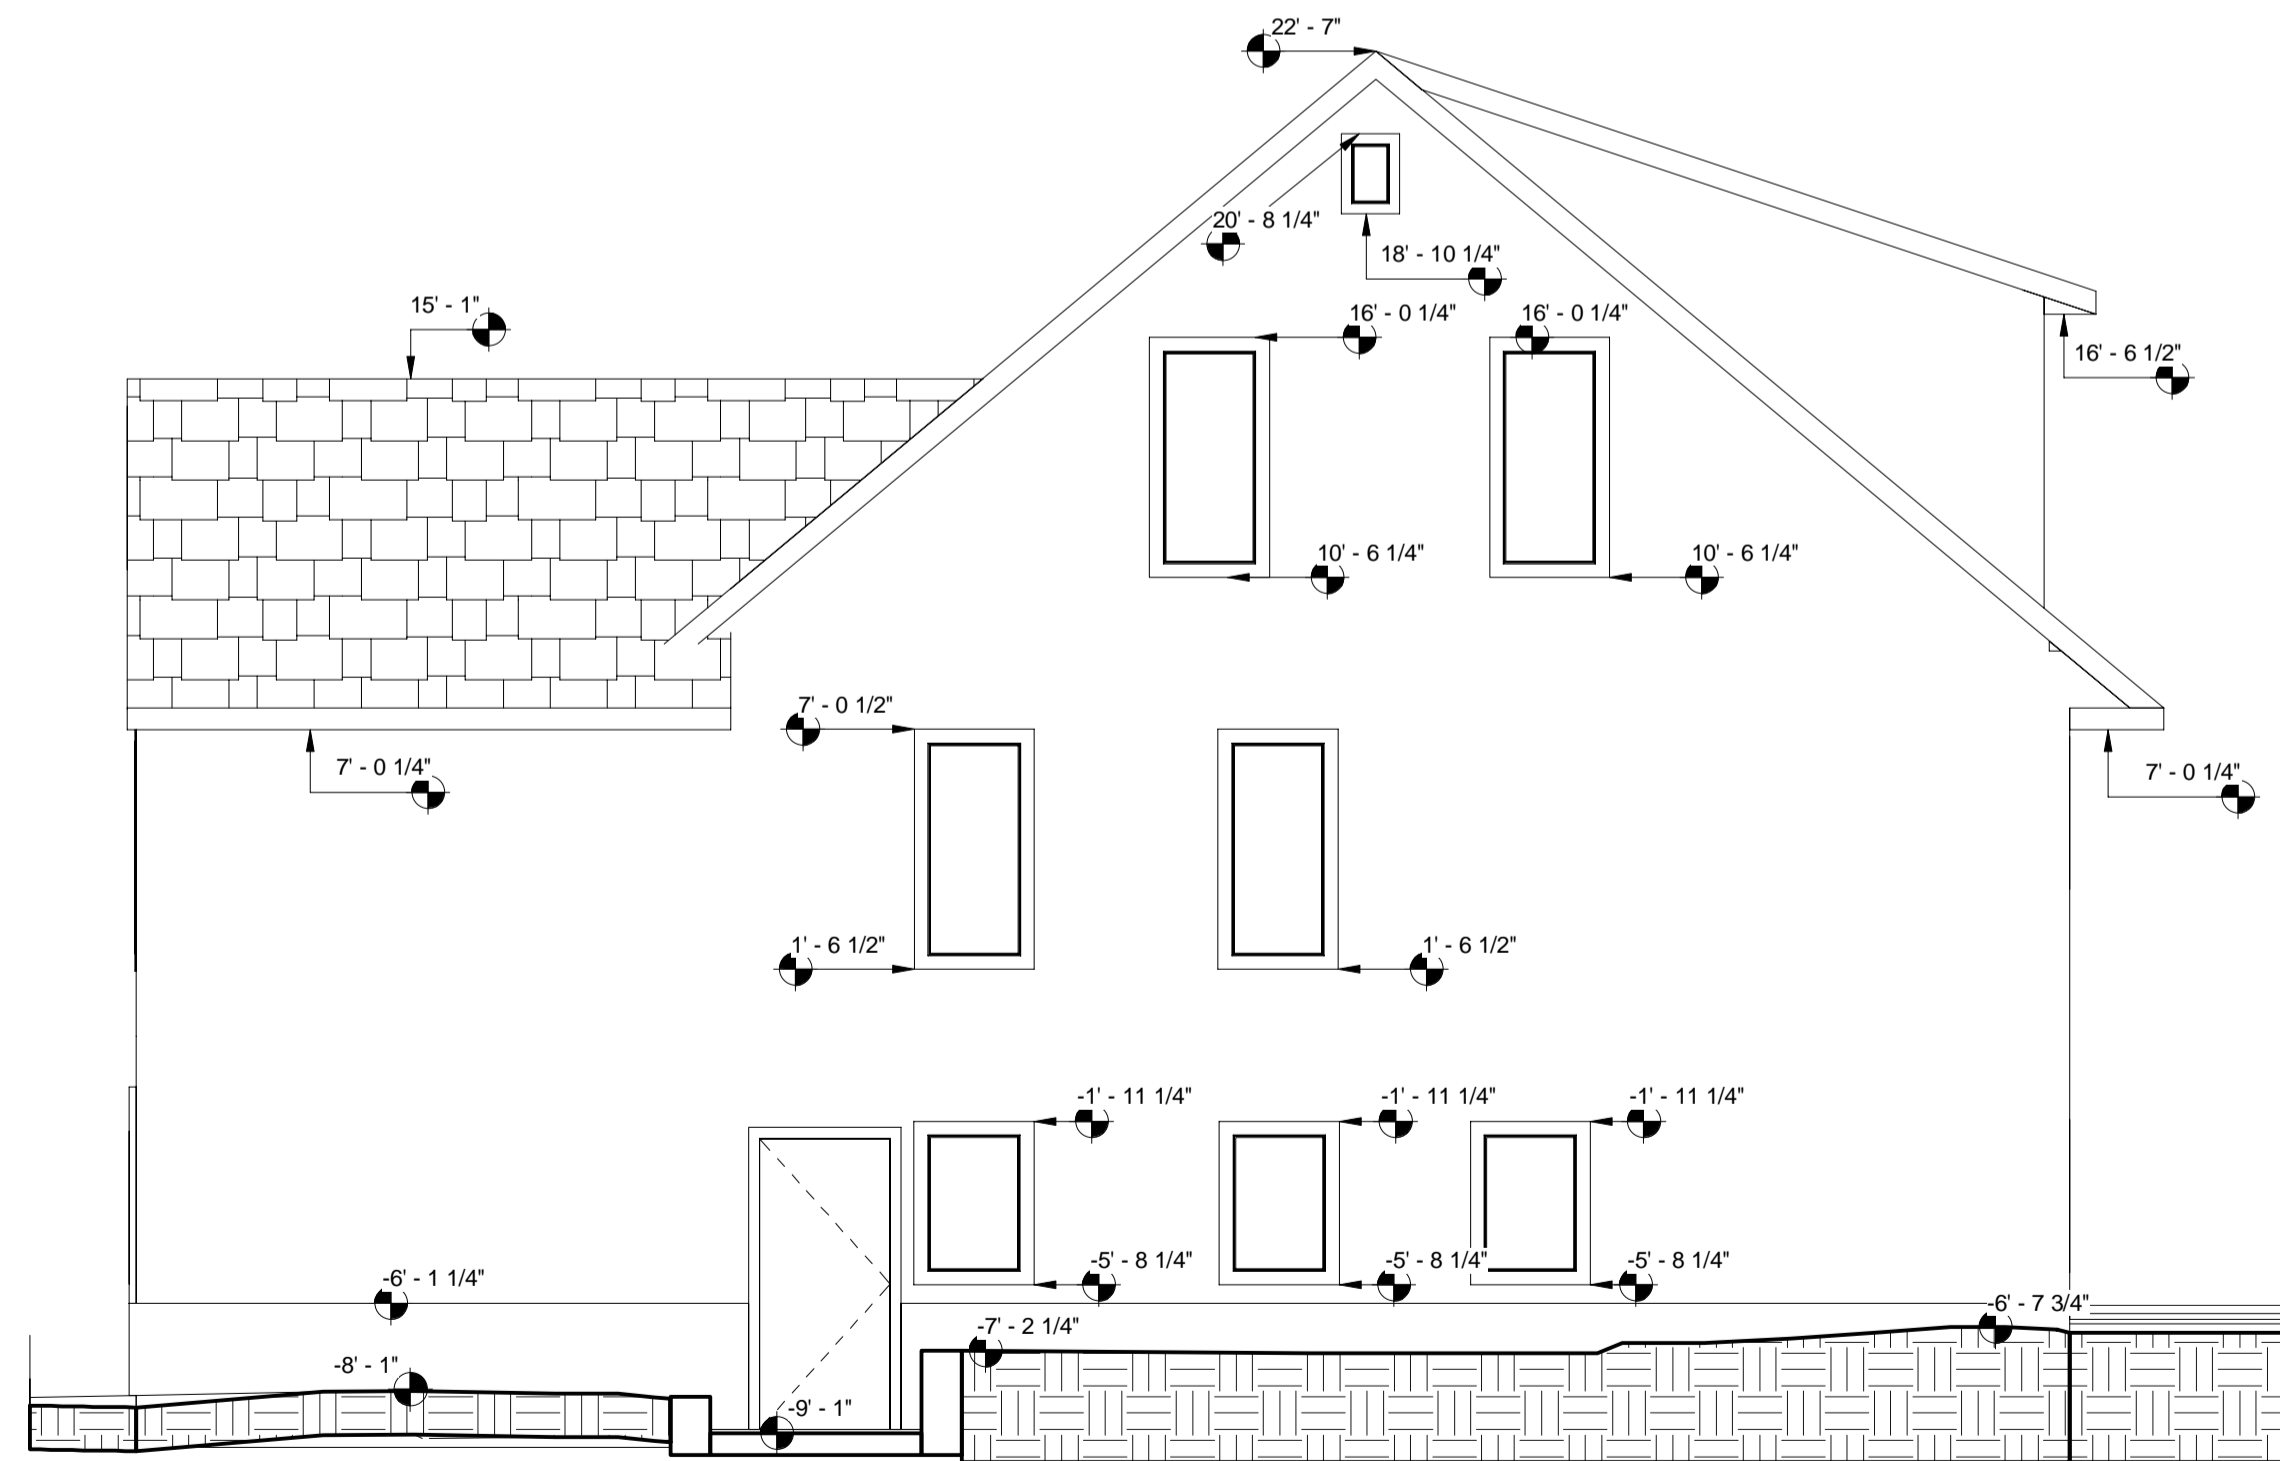

② Elevation 4  
1/4" = 1'-0"

Notes

Project Name

RESIDENTIAL BUILDING

Project Address

21 BALL ROAD, WARWICK, NY

Sheet Name

EXTERIOR ELEVATION

Drawn by

Checked by

Graphic Scale

Scale

Sheet Size

Sheet No

1/4" = 1'-0"

A302

Symbol Legend

## ROOM SCHEDULE

Number	Name	Area
1	Room	1065 SF
2	Room	8 SF
3	Room	33 SF
4	Room	270 SF
5	Room	66 SF
6	Room	303 SF
7	Room	7 SF
8	Room	56 SF
9	Room	6 SF
10	Room	46 SF
11	Room	72 SF
12	Room	288 SF
13	Room	91 SF
14	Room	4 SF
15	Room	2 SF
16	Room	220 SF
17	Room	35 SF
18	Room	175 SF
19	Room	7 SF
20	Room	144 SF
21	Room	14 SF
22	Room	94 SF
23	Room	246 SF
24	Room	40 SF
25	Room	51 SF
26	Room	19 SF
27	Room	32 SF
28	Room	33 SF
29	Room	954 SF
30	Room	131 SF
31	Room	10 SF
32	Room	219 SF
33	Room	121 SF
34	Room	9 SF
35	Room	44 SF
36	Room	153 SF
37	Room	152 SF
38	Room	11 SF
		5233 SF

## WINDOW SCHEDULE

Mark	Width	Height	Sill Height
1	10' - 0"	5' - 0"	1' - 9"
1A	10' - 0"	5' - 0"	1' - 9"
1B	6' - 0"	5' - 0"	1' - 9"
1C	5' - 0"	3' - 6"	3' - 4 1/2"
4	2' - 3"	5' - 0"	1' - 10"
4A	2' - 3"	5' - 0"	1' - 9 1/2"
4B	6' - 0"	5' - 0"	1' - 10"
4C	1' - 0"	1' - 6"	2' - 7"
5	2' - 3"	5' - 0"	1' - 9 1/2"
6	4' - 0"	5' - 0"	1' - 10"
6A	4' - 0"	5' - 0"	1' - 9 3/4"
6B	4' - 0"	5' - 0"	1' - 9 3/4"
10	2' - 3"	5' - 0"	1' - 9"
10	6' - 0"	3' - 6"	3' - 6 1/2"
11	3' - 0"	2' - 0"	4' - 8 1/2"
11	2' - 10"	3' - 6"	3' - 4"
14B	2' - 10"	3' - 6"	3' - 4"
16	2' - 3"	5' - 0"	1' - 9 1/4"
16A	2' - 3"	5' - 0"	1' - 9 1/4"
16B	1' - 0"	1' - 6"	2' - 2 1/4"
18	2' - 10"	3' - 6"	3' - 0"
18A	2' - 10"	3' - 6"	3' - 0"
20	2' - 10"	3' - 6"	3' - 0"
20A	2' - 10"	3' - 6"	3' - 0"
22	2' - 6"	3' - 6"	3' - 4"
23	2' - 3"	5' - 0"	1' - 11 1/4"
23A	2' - 3"	5' - 0"	1' - 11 1/4"
23B	1' - 0"	1' - 6"	2' - 2 1/4"
24	2' - 10"	4' - 0"	2' - 11"
29	2' - 8"	1' - 10"	6' - 0"
29A	2' - 8"	1' - 10"	6' - 0"
29B	2' - 6"	1' - 10"	6' - 2 1/2"
29C	2' - 8"	1' - 10"	6' - 1"
29D	2' - 8"	1' - 10"	6' - 1"
30	2' - 8"	1' - 10"	6' - 1 3/4"
32	2' - 3"	3' - 3"	3' - 6 3/4"
33	6' - 0"	3' - 6"	3' - 4"
35	2' - 3"	3' - 3"	3' - 6 3/4"
36	2' - 8"	1' - 10"	6' - 0 1/2"
37	6' - 0"	3' - 6"	3' - 7 1/4"
37A	2' - 3"	3' - 3"	3' - 6 3/4"

## DOOR SCHEDULE

Mark	Width	Height
1	3' - 0"	6' - 8"
1A	2' - 6"	6' - 8"
1B	8' - 0"	6' - 8"
1C	2' - 8"	6' - 8"
2	2' - 6"	6' - 8"
3	2' - 0"	6' - 8"
4	2' - 6"	6' - 8"
5	2' - 0"	6' - 8"
6	2' - 6"	6' - 8"
6A	2' - 6"	6' - 8"
7	2' - 0"	6' - 8"
9	1' - 6"	6' - 8"
9	2' - 8"	6' - 8"
11	2' - 6"	6' - 8"
13	2' - 6"	6' - 8"
14	2' - 0"	6' - 8"
15	2' - 0"	6' - 8"
16	2' - 6"	6' - 8"
17	2' - 6"	6' - 8"
18	2' - 6"	6' - 8"
19	2' - 6"	6' - 8"
20	2' - 6"	6' - 8"
21	5' - 8"	6' - 8"
22	2' - 4"	6' - 4"
23	2' - 8"	6' - 8"
23A	2' - 4"	5' - 6"
24	2' - 6"	6' - 8"
25	2' - 6"	6' - 8"
26	2' - 4"	2' - 4"
27	2' - 4"	3' - 8"
28	2' - 4"	3' - 8"
30	2' - 10"	6' - 10"
31	2' - 6"	6' - 8"
31A	2' - 8"	6' - 8"
32	3' - 0"	6' - 8"
33	2' - 6"	6' - 8"
34	2' - 8"	6' - 8"
35	2' - 0"	6' - 8"
36	2' - 4"	6' - 8"
37	2' - 4"	6' - 8"
38	2' - 4"	6' - 8"

Notes

---

---

---

---

---

---

---

---

---

---

Project Name  
RESIDENTIAL BUILDING

Project Address  
21 BALL ROAD, WARWICK, NY

Sheet Name  
SCHEDULES

Drawn by \_\_\_\_\_ Checked by \_\_\_\_\_

Graphic Scale

Scale \_\_\_\_\_ Sheet Size \_\_\_\_\_ Sheet No. A401