

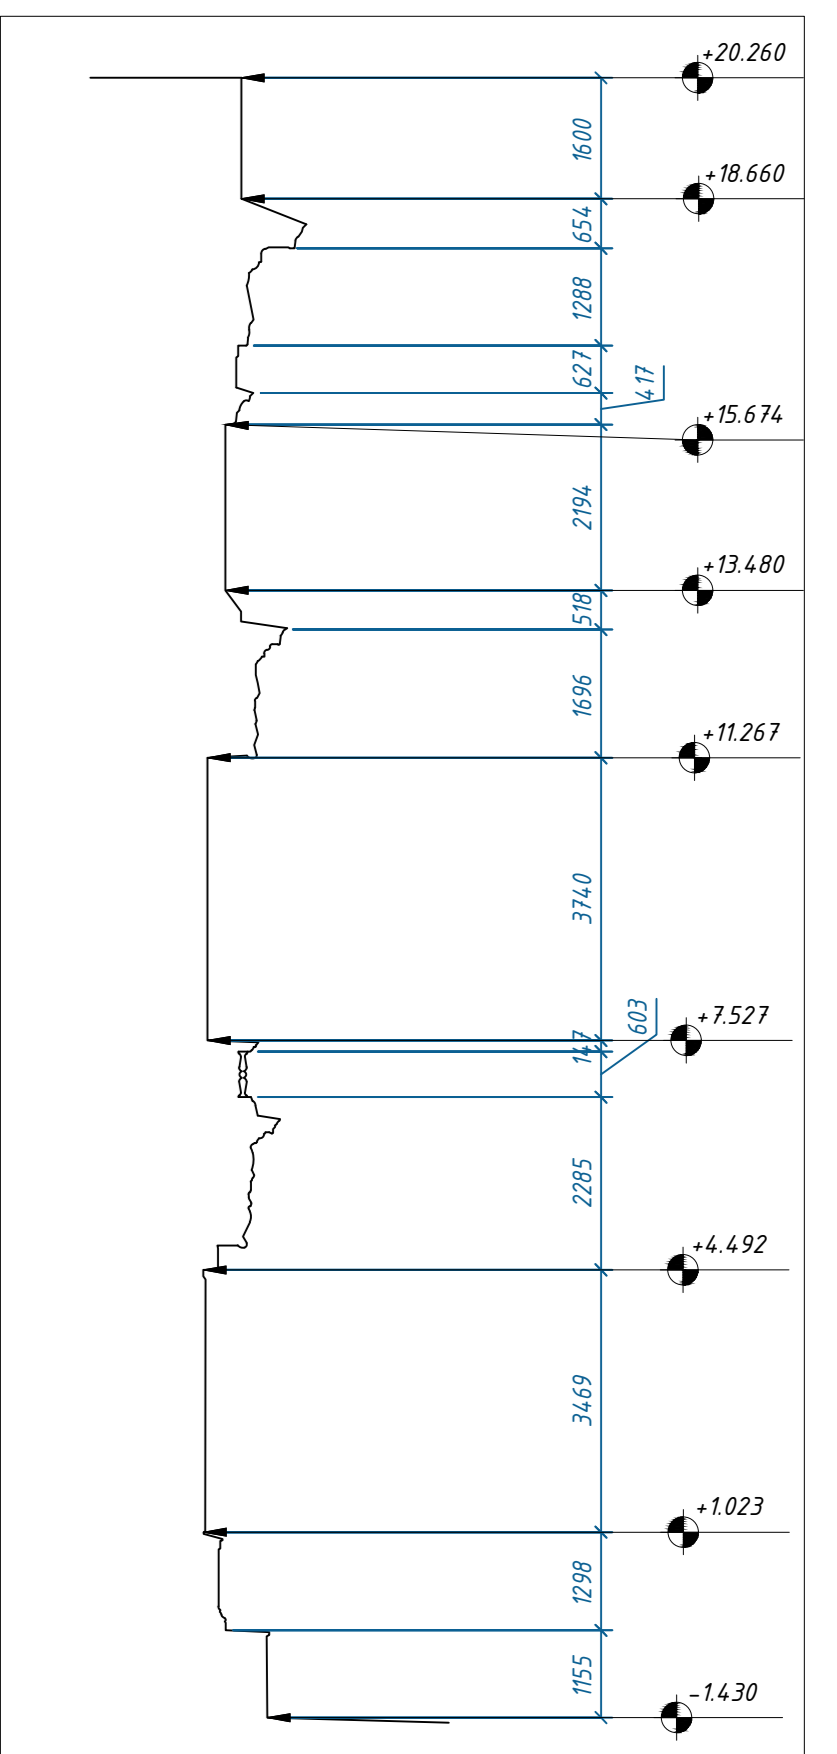


Elewacja 1
(1 : 100)


Sekcja elewacji 1
(1 : 100)

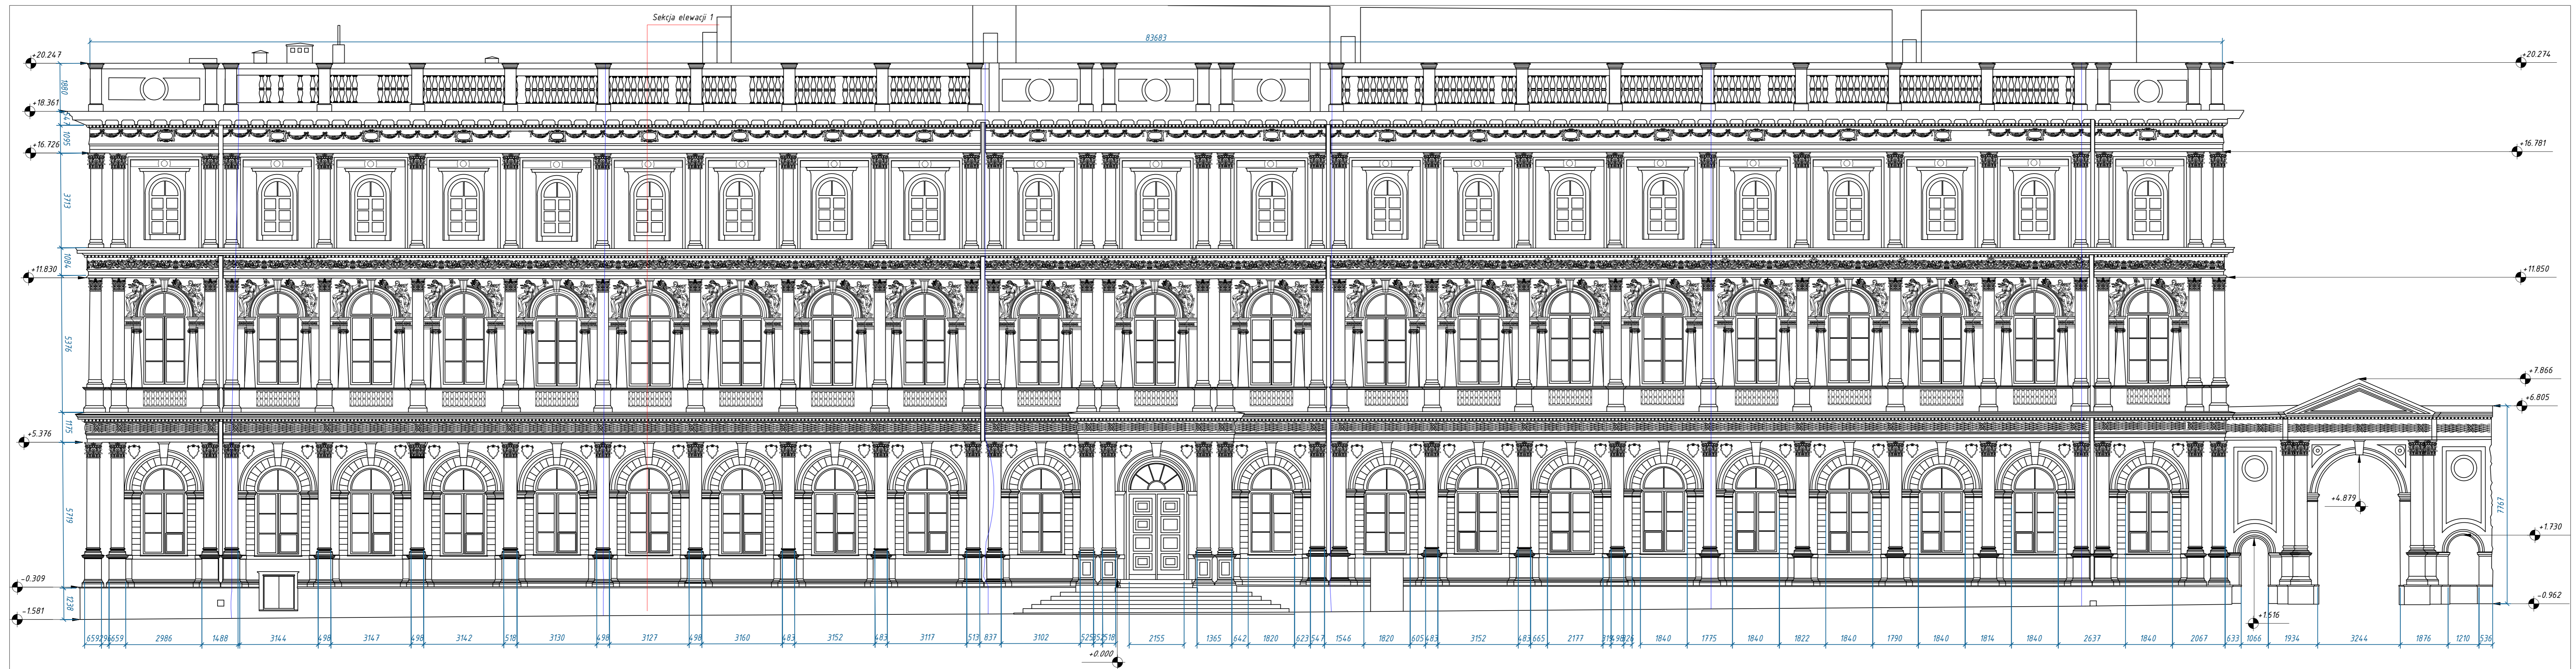


Elewacja 2.1
(1 : 100)

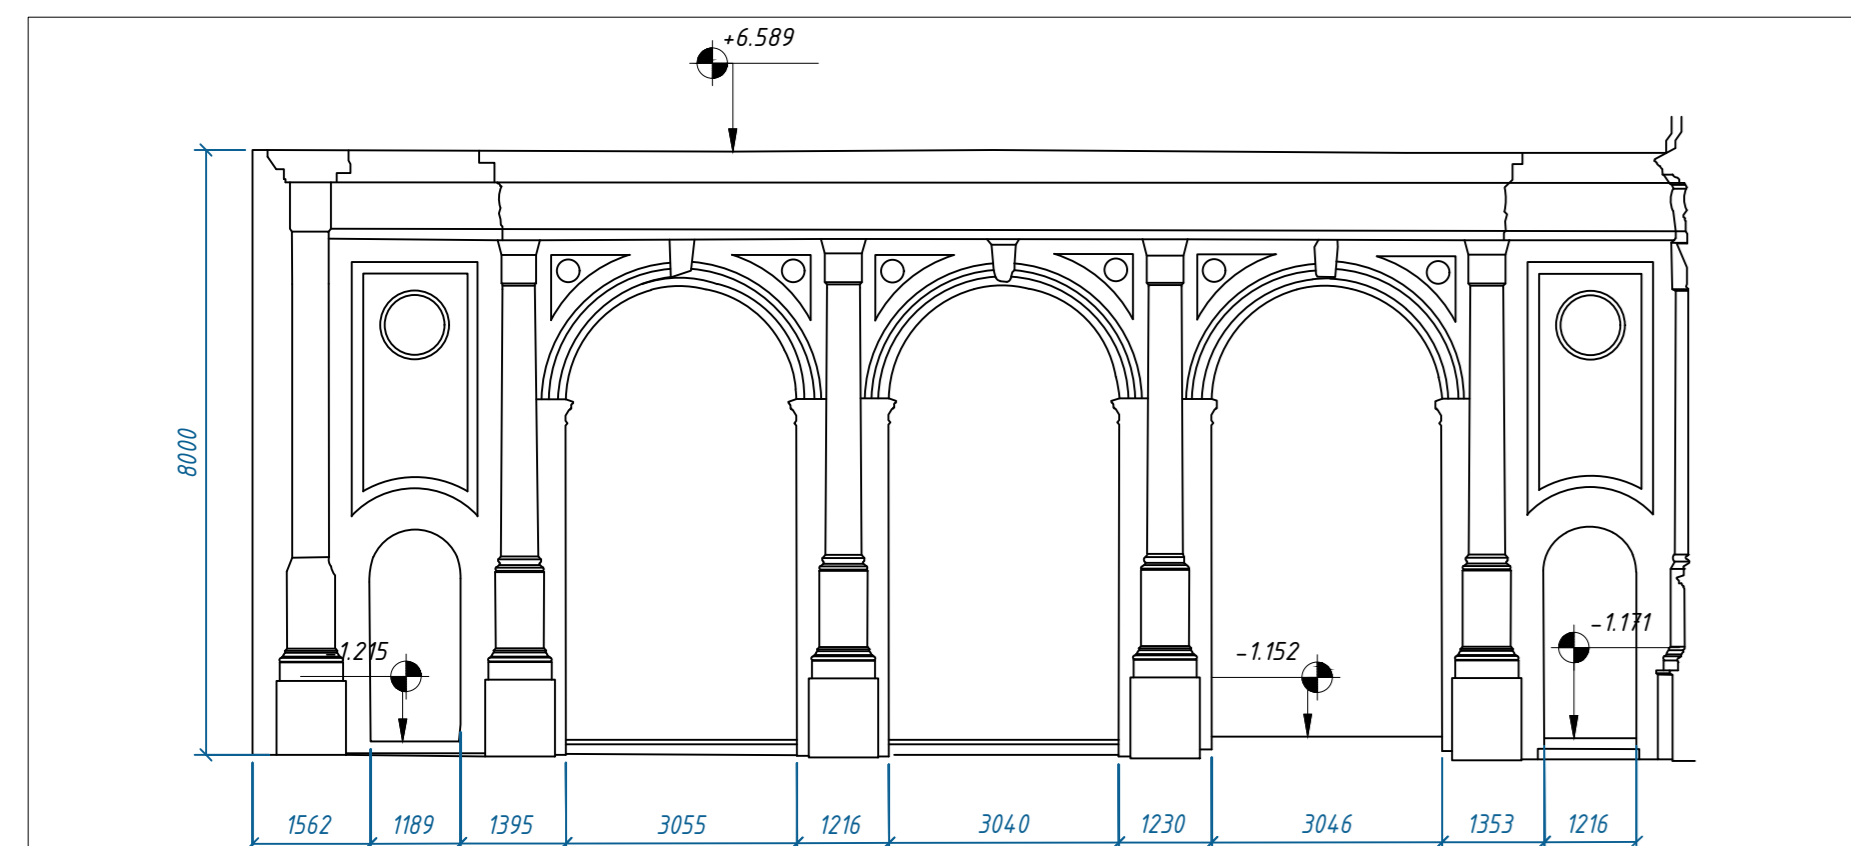


Elewacja 2
(1 : 100)

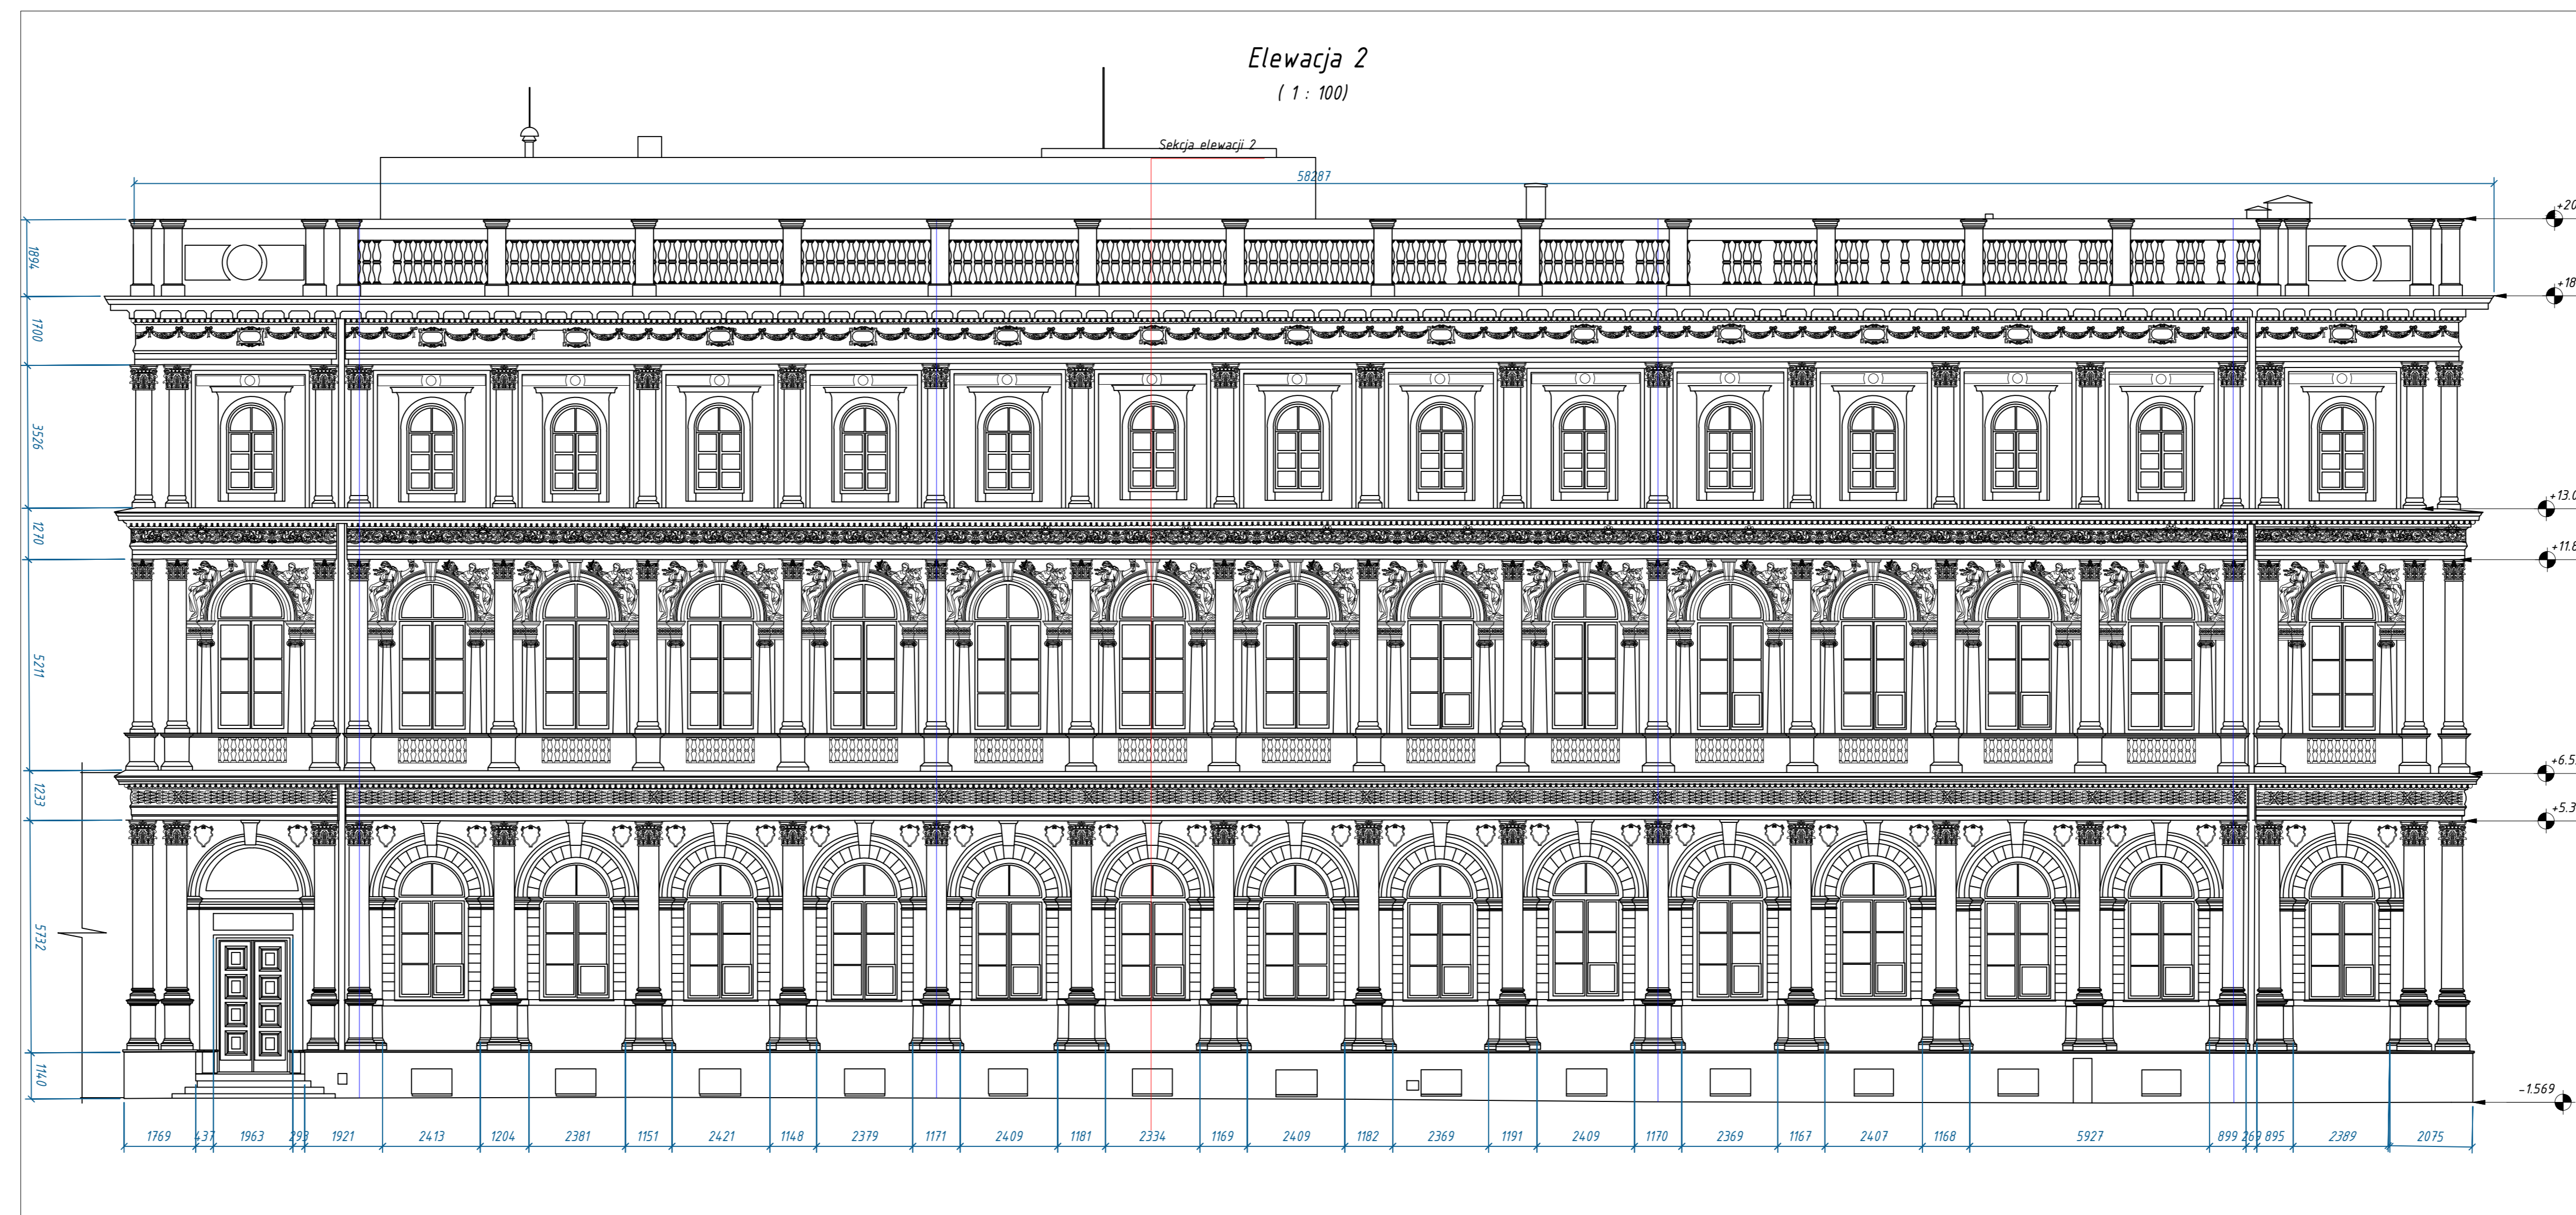


Sekcja elewacji 2
(1 : 100)

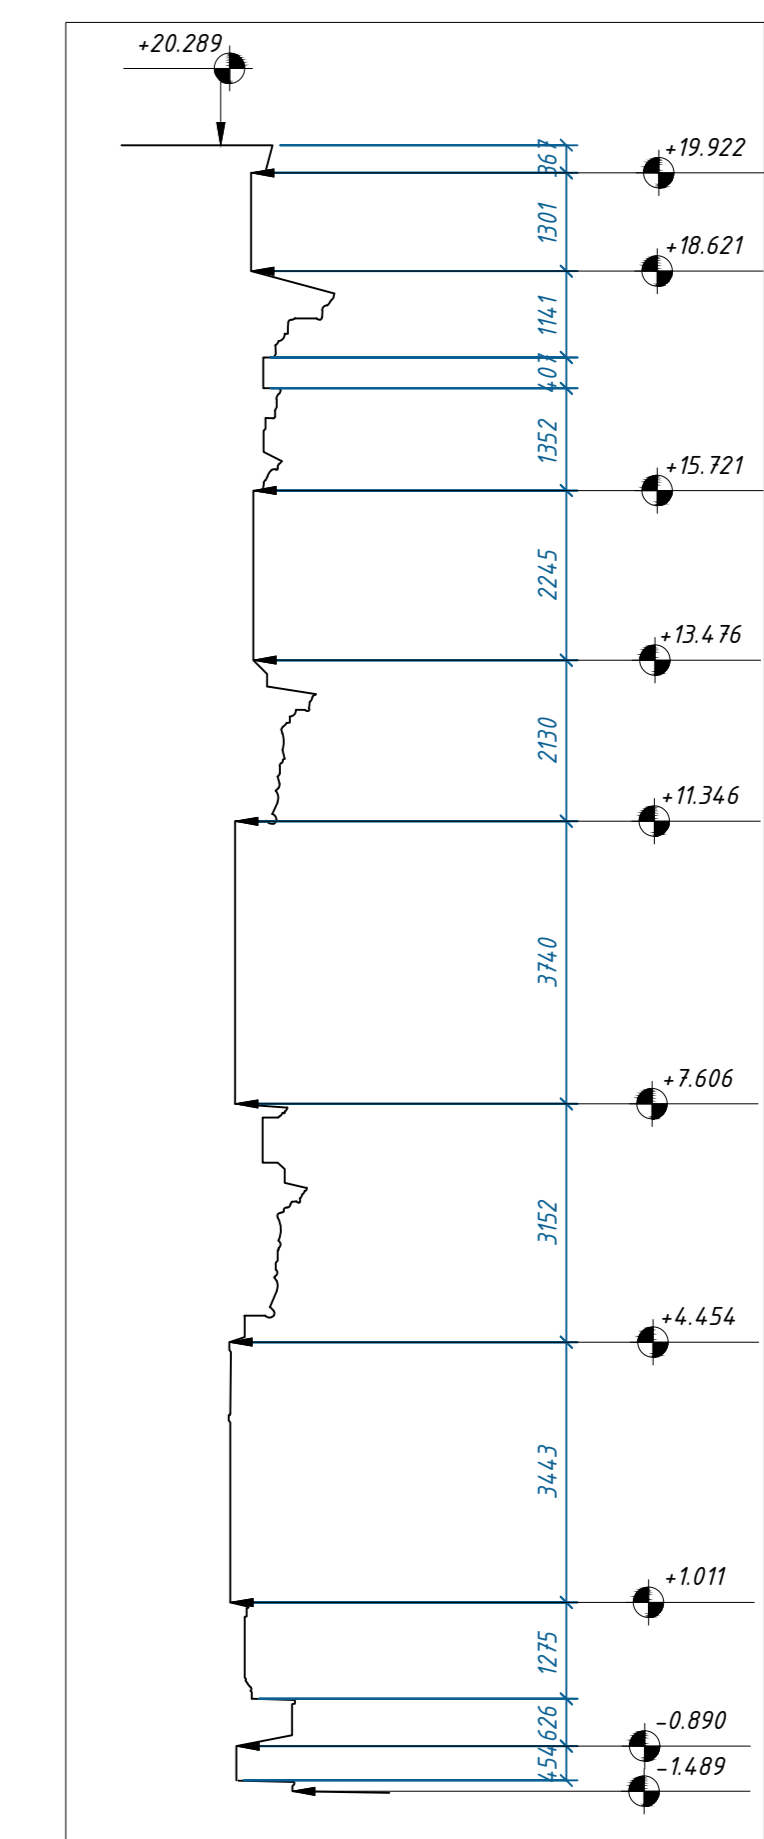


Elewacja 3
(1 : 100)

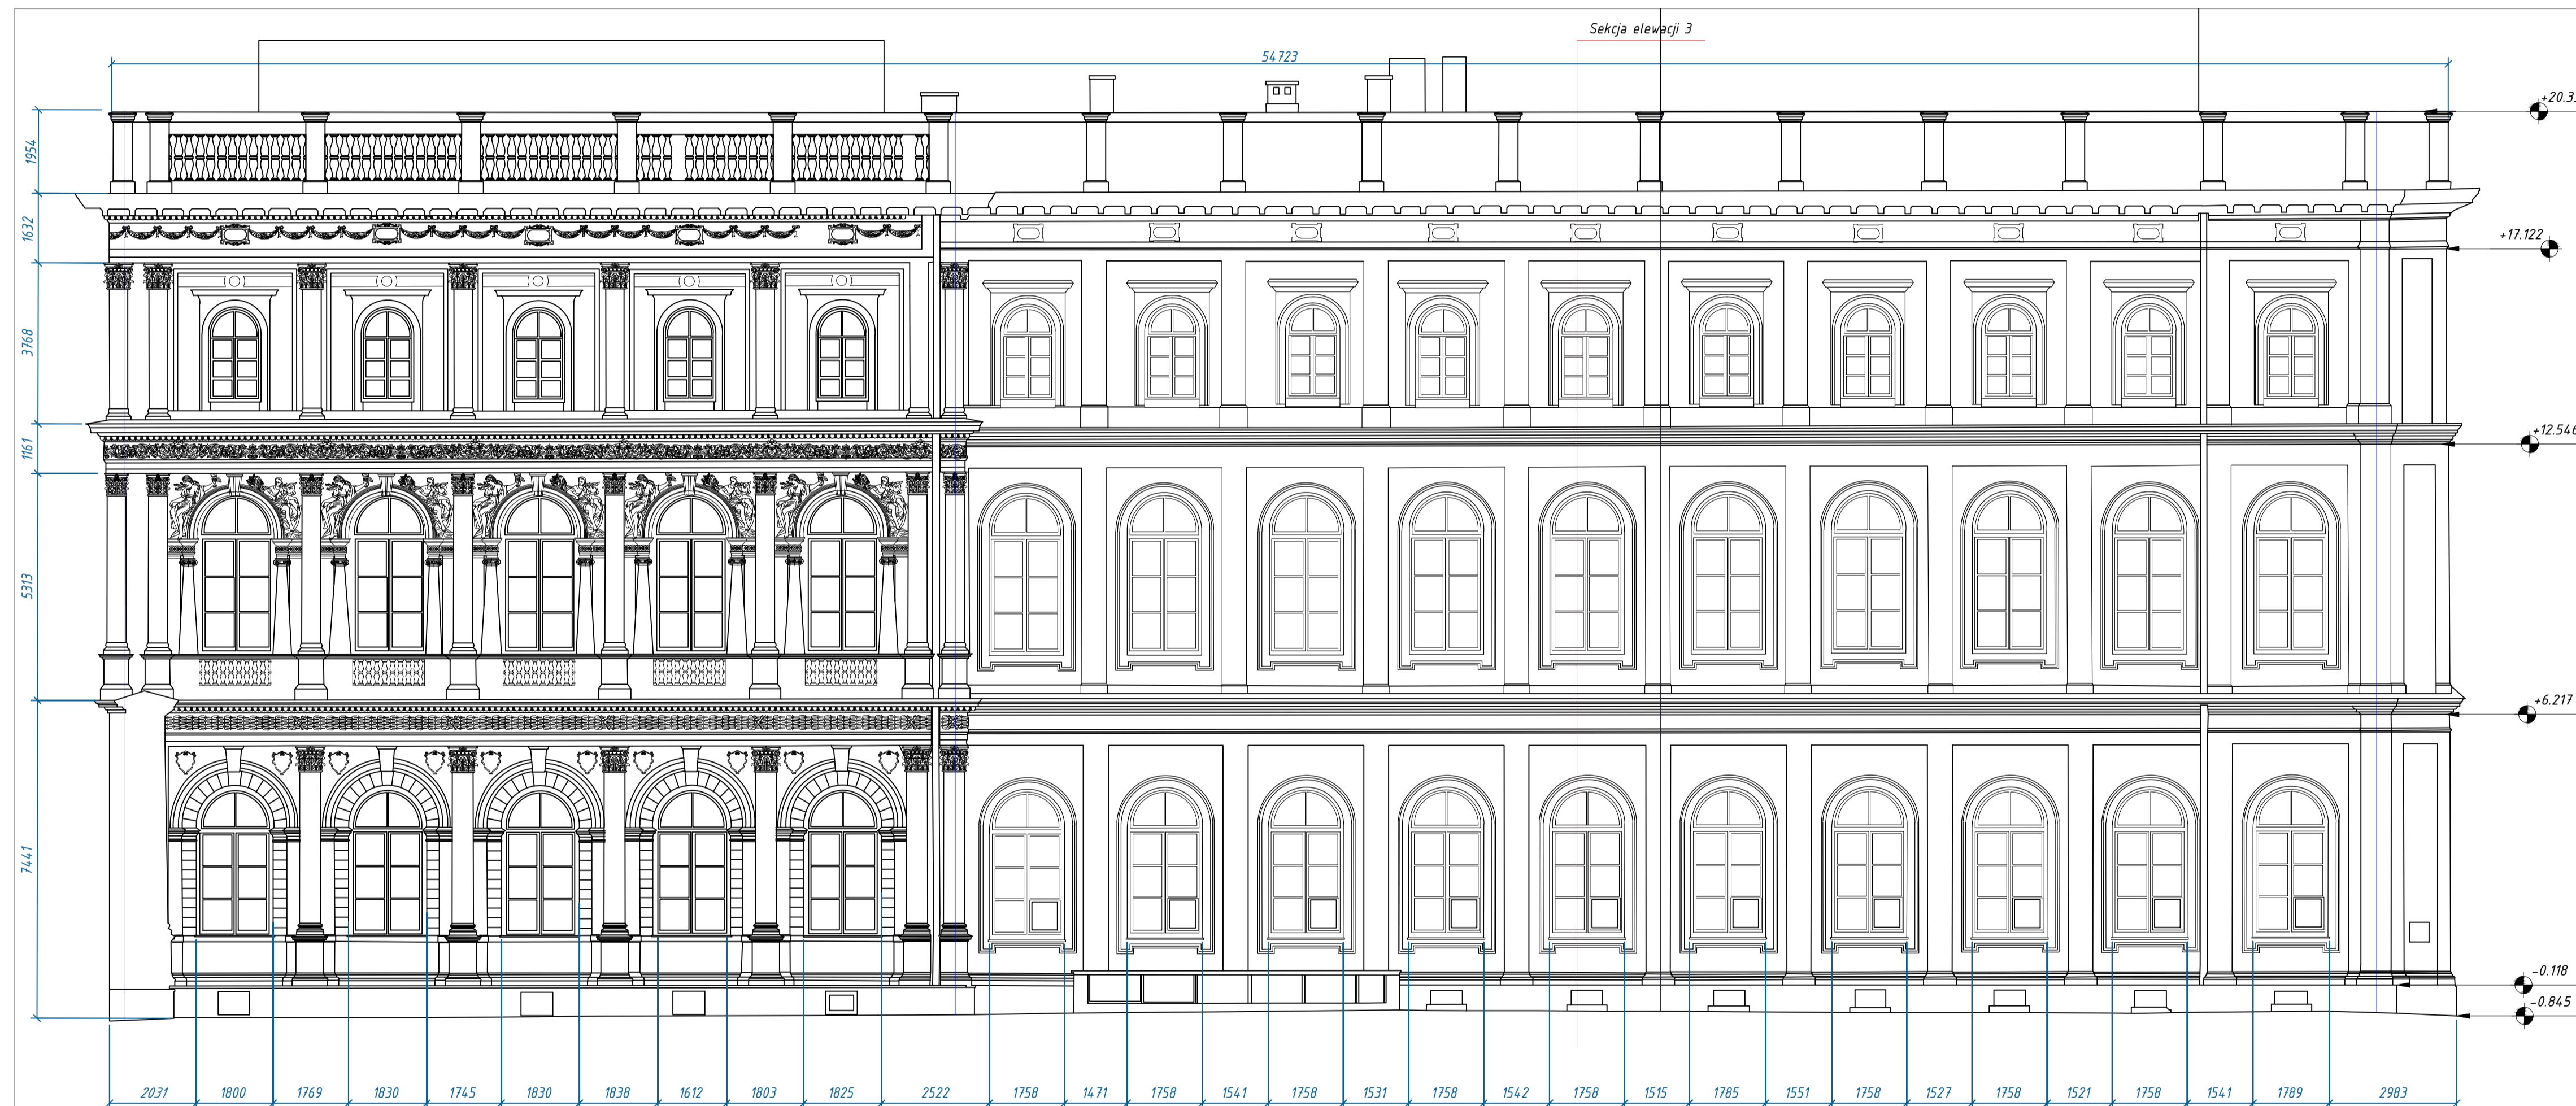


Sekcja elewacji 3
(1 : 100)

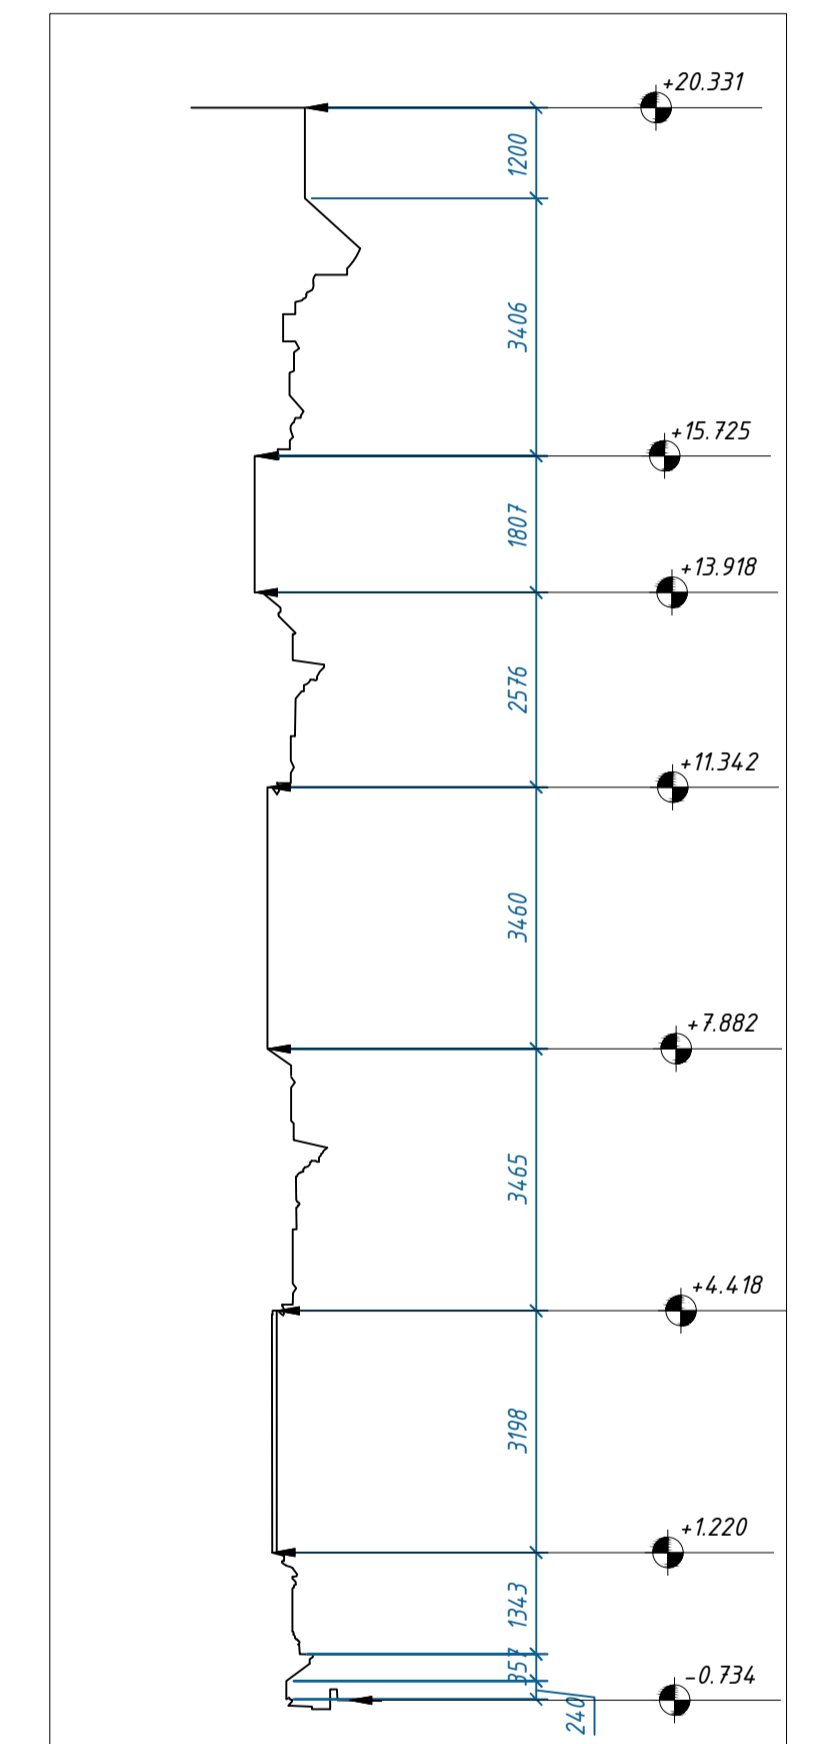


Elewacja 5
(1 : 50)

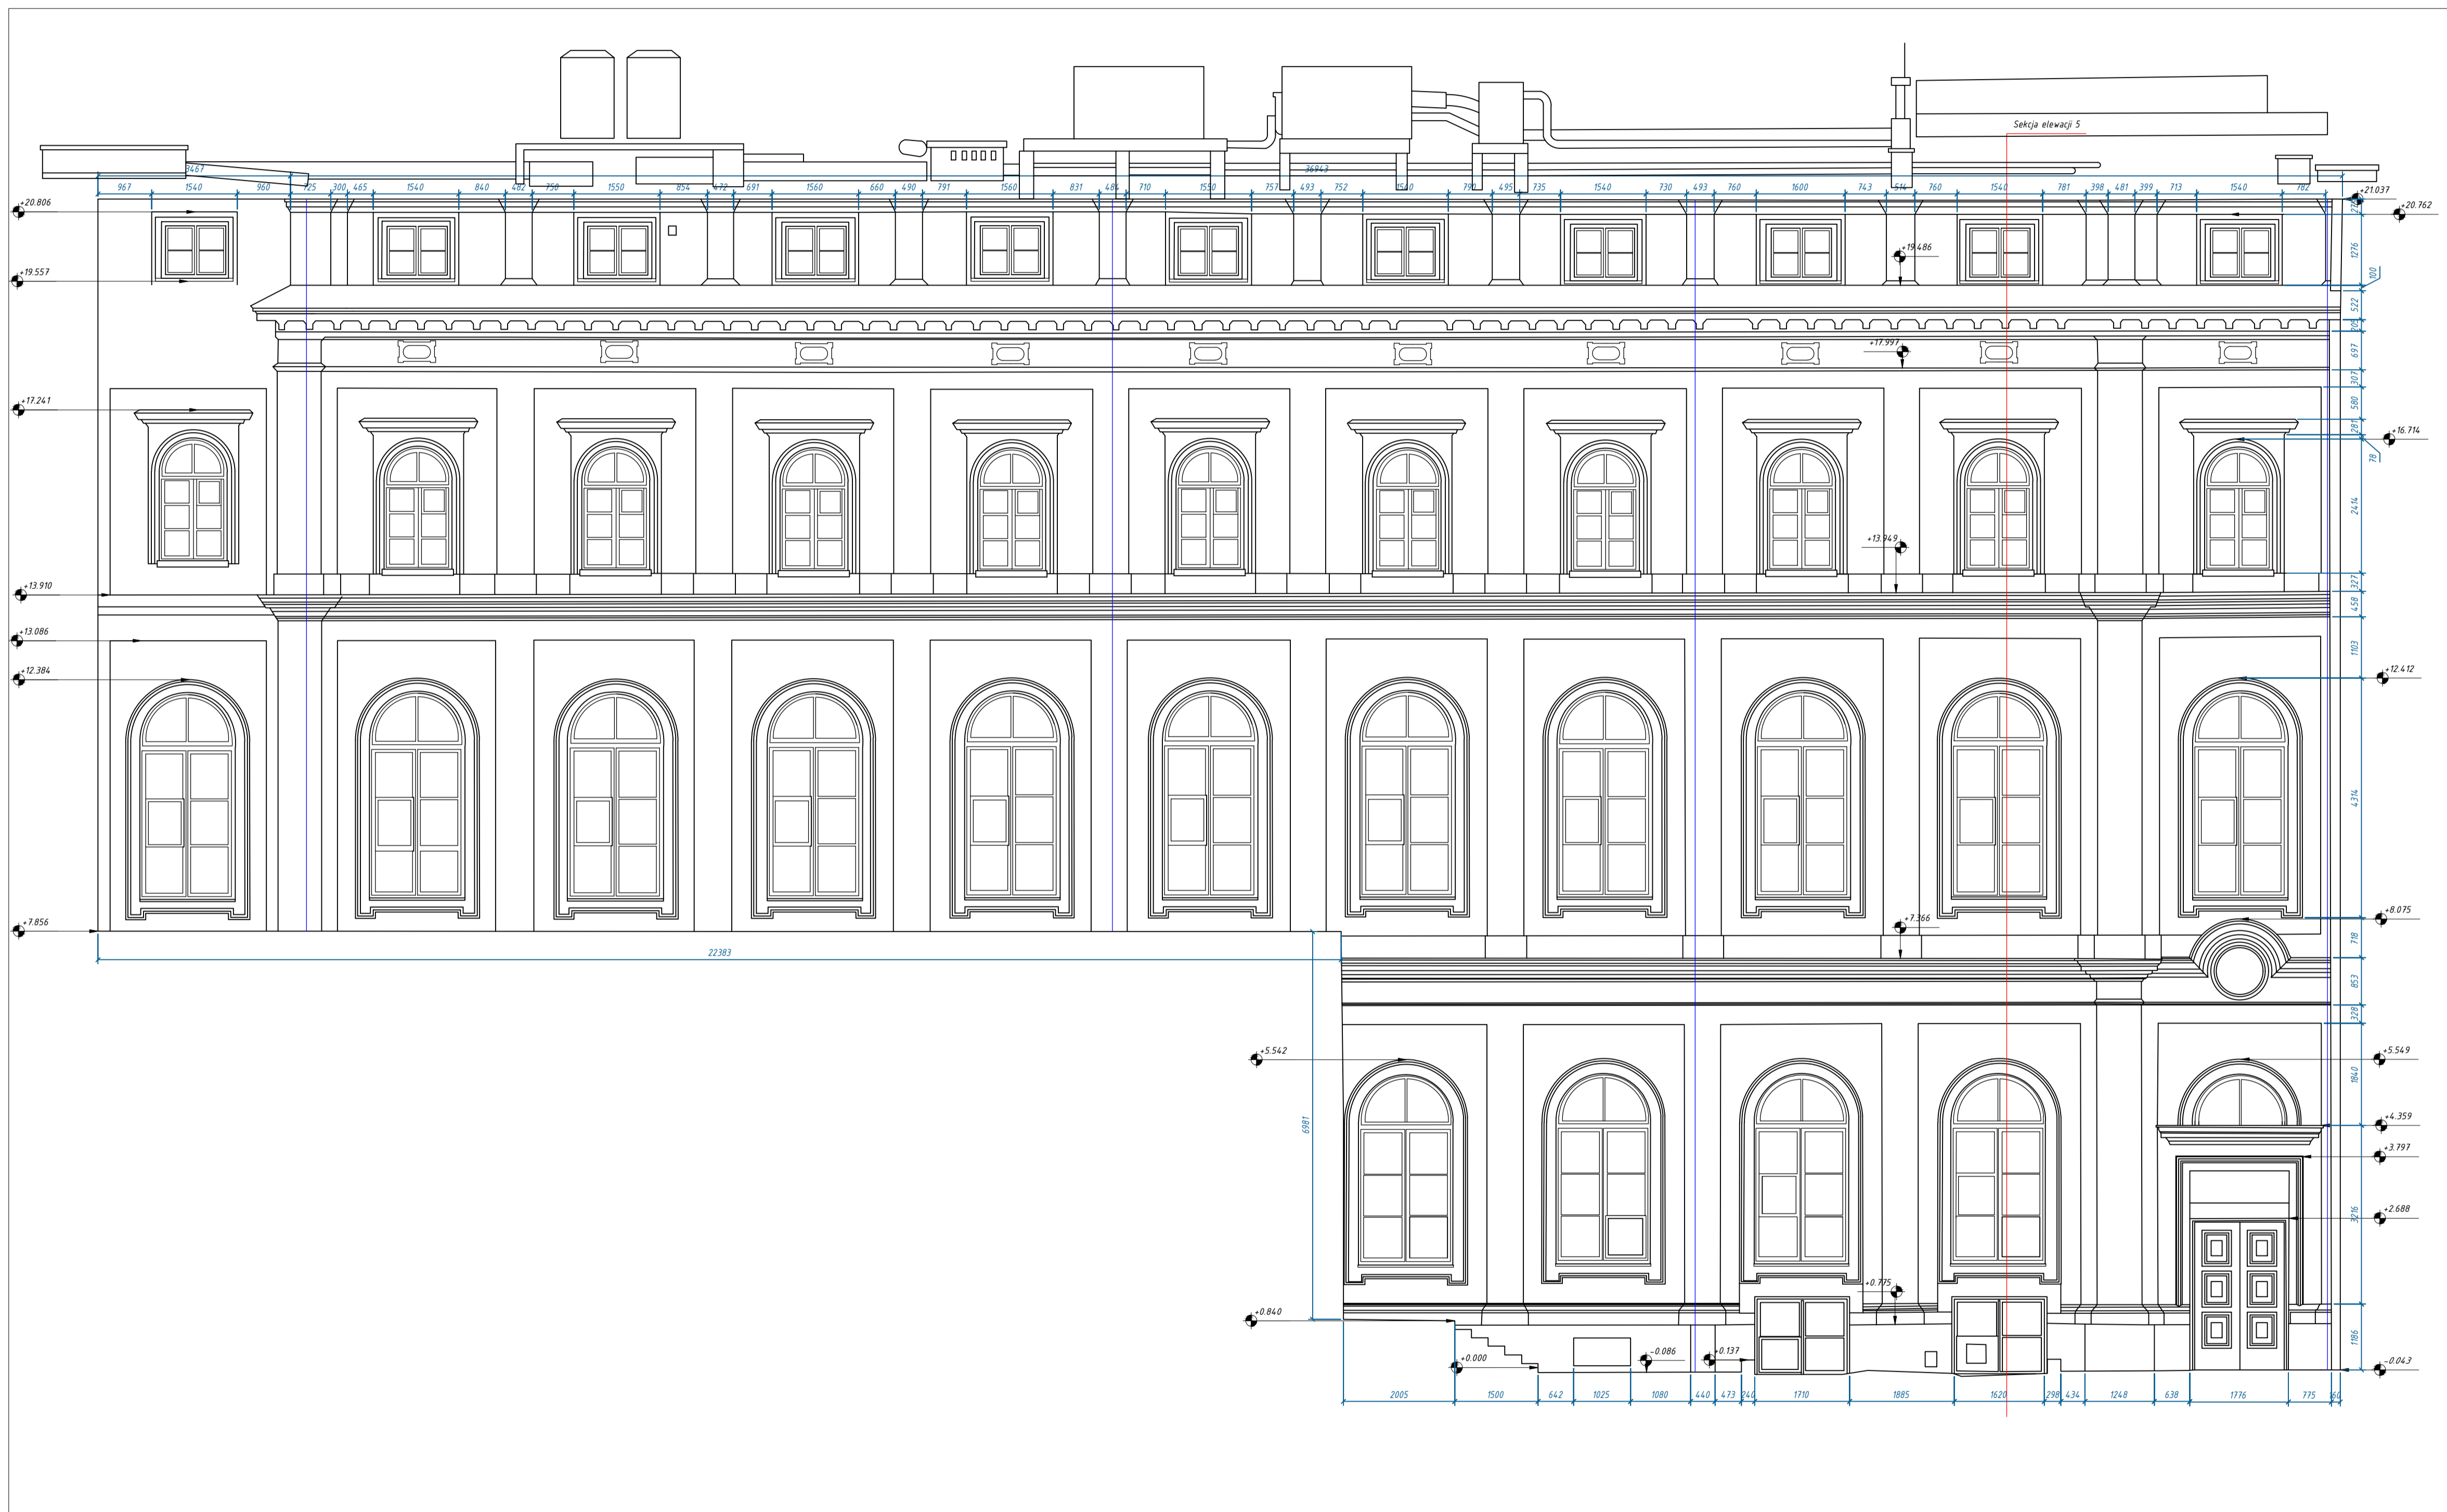


Seksja elewacji 5
(1 : 50)

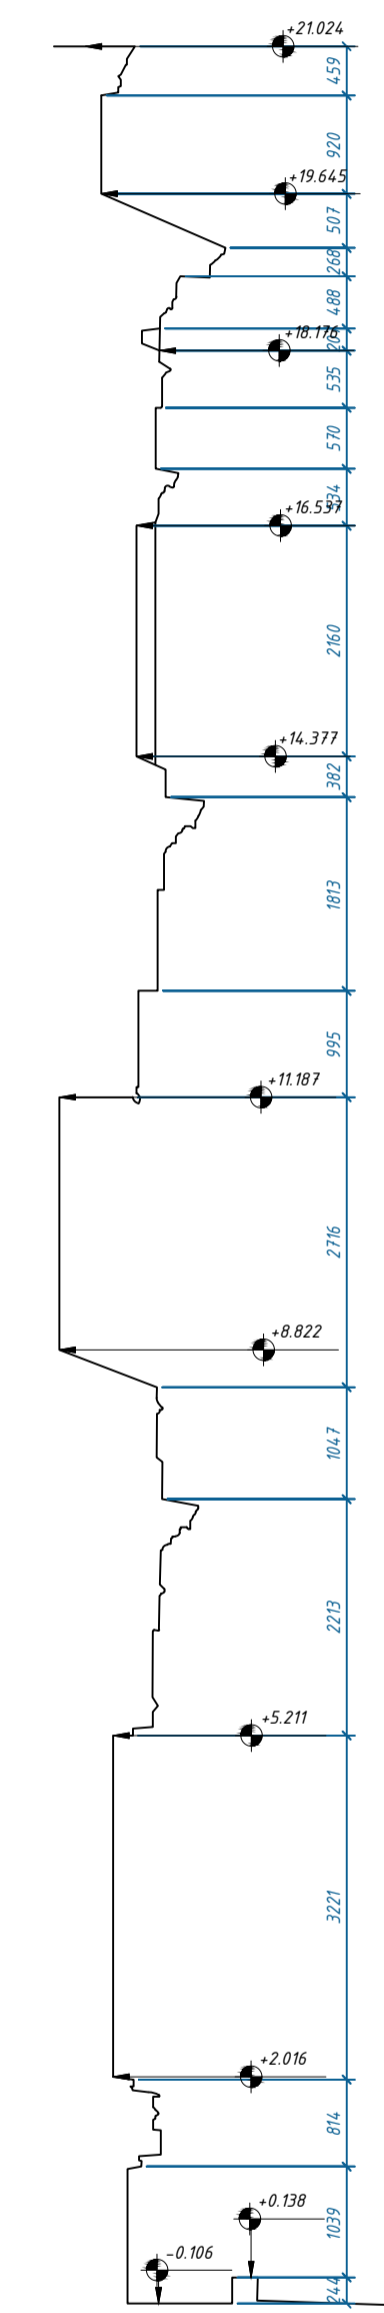


Elewacja 4
(1 : 50)

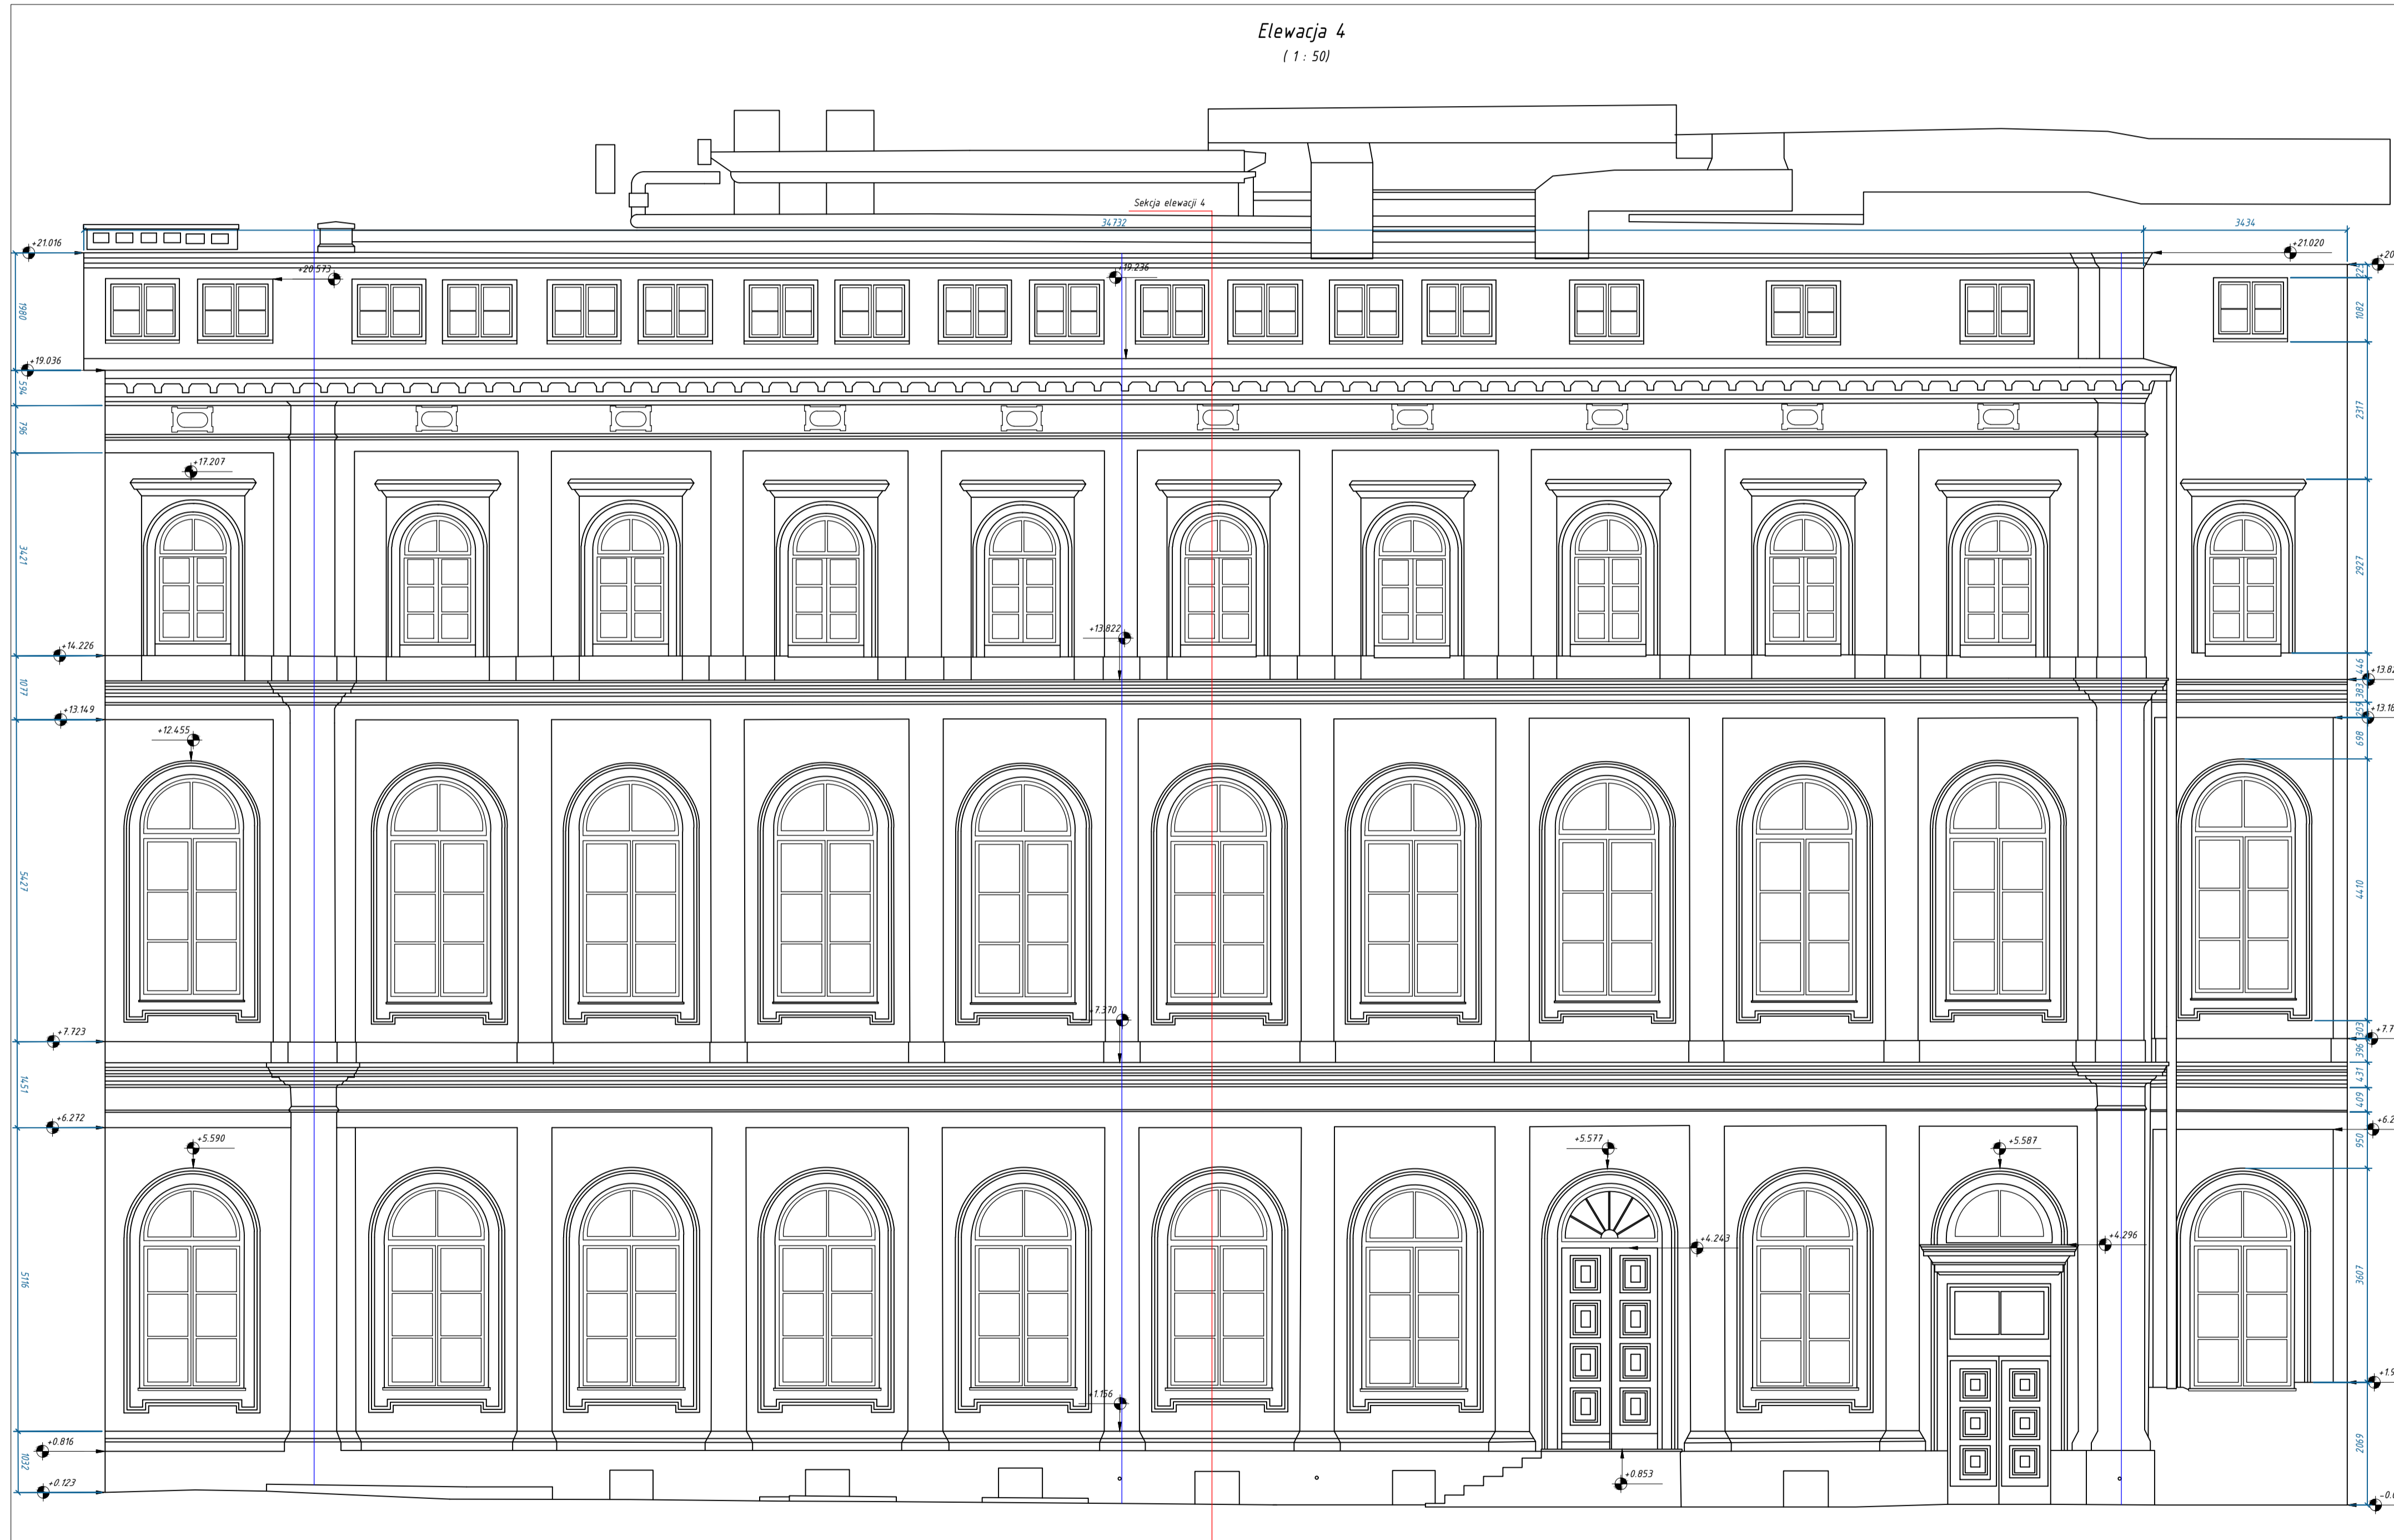


Sekcja elewacji 4
(1 : 50)

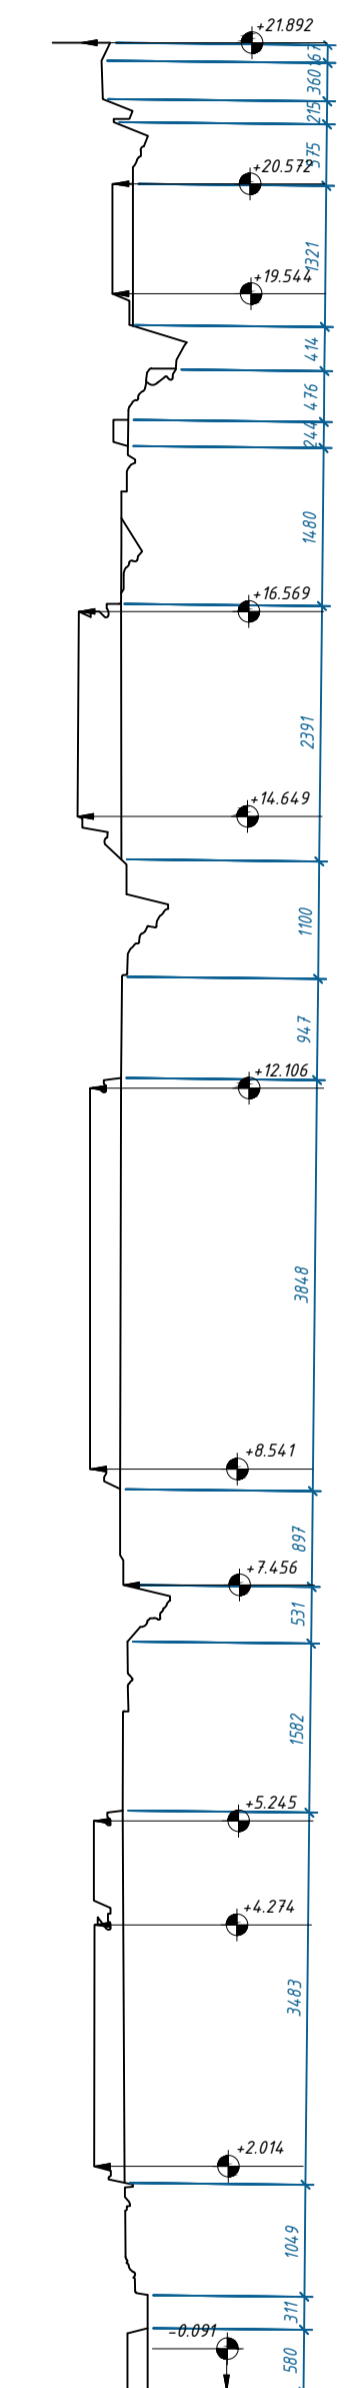


Elewacja 1
(1 : 100)

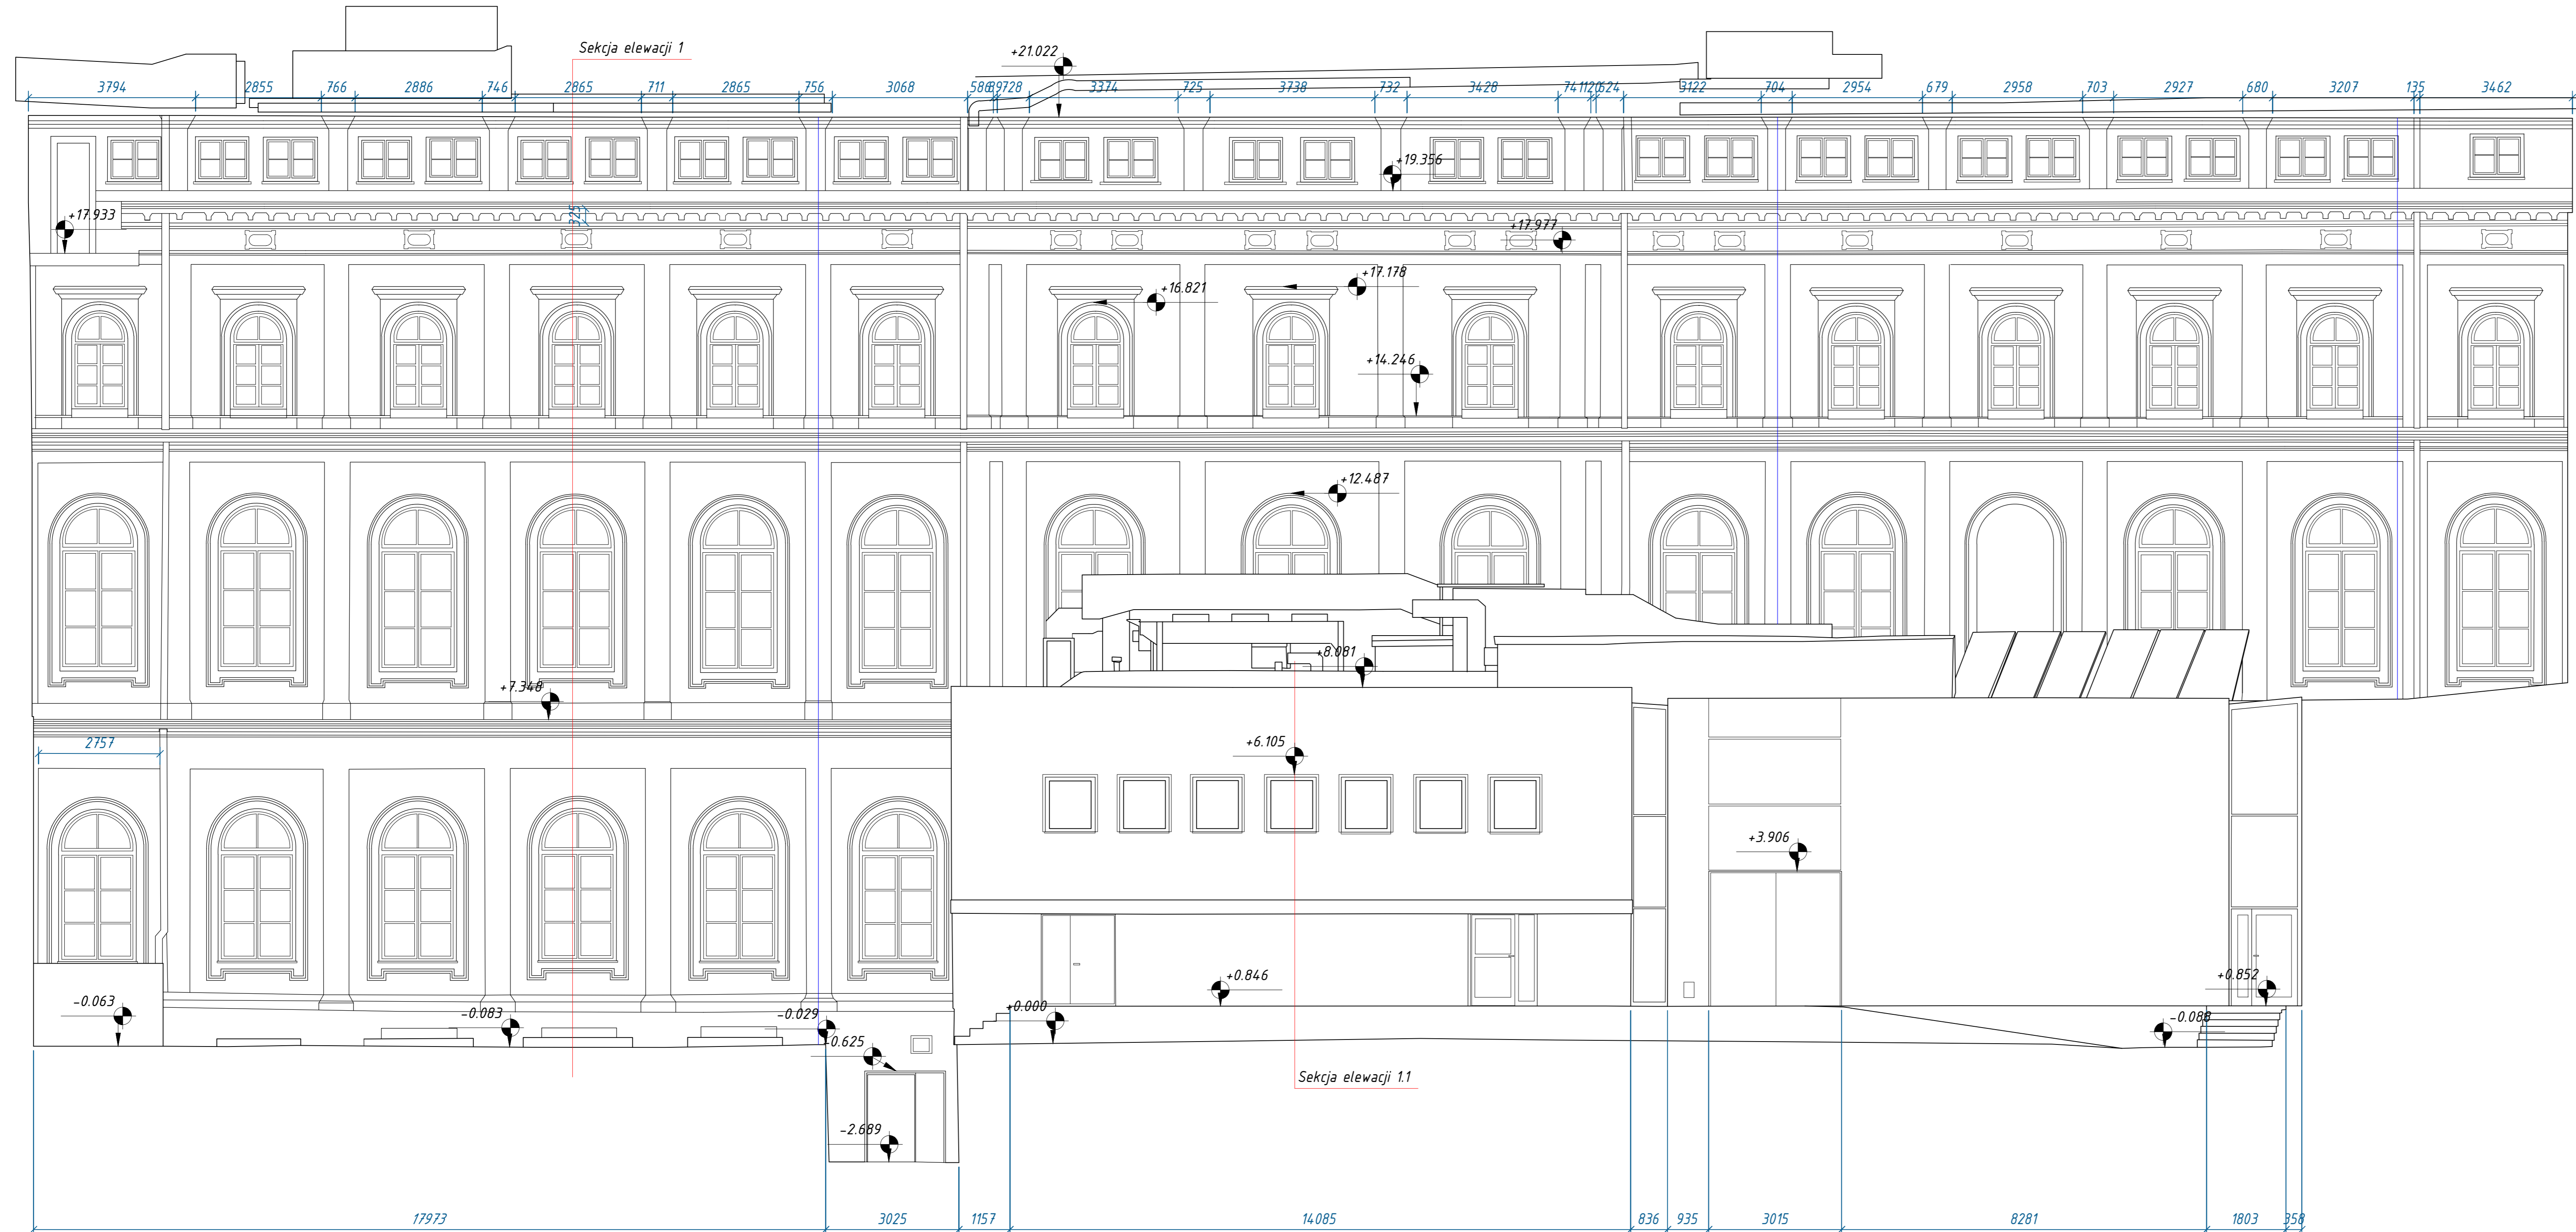


Sekcja elewacji 1
(1 : 50)

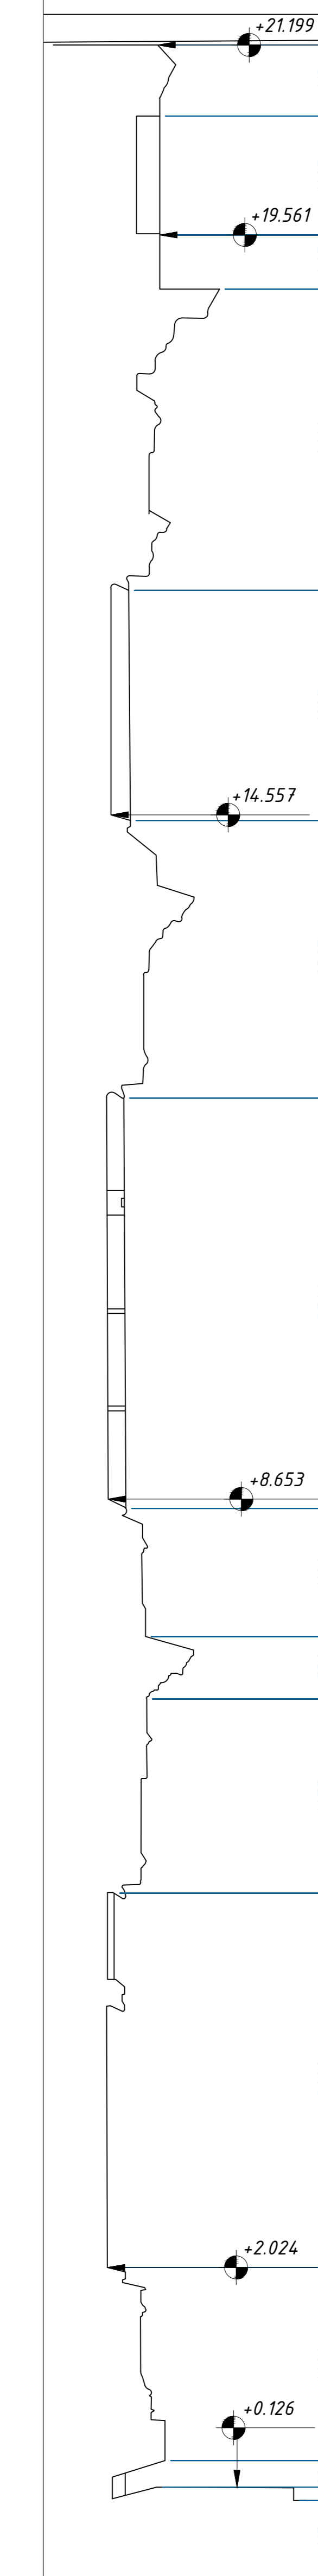


Sekcja elewacji 1.1
(1 : 50)

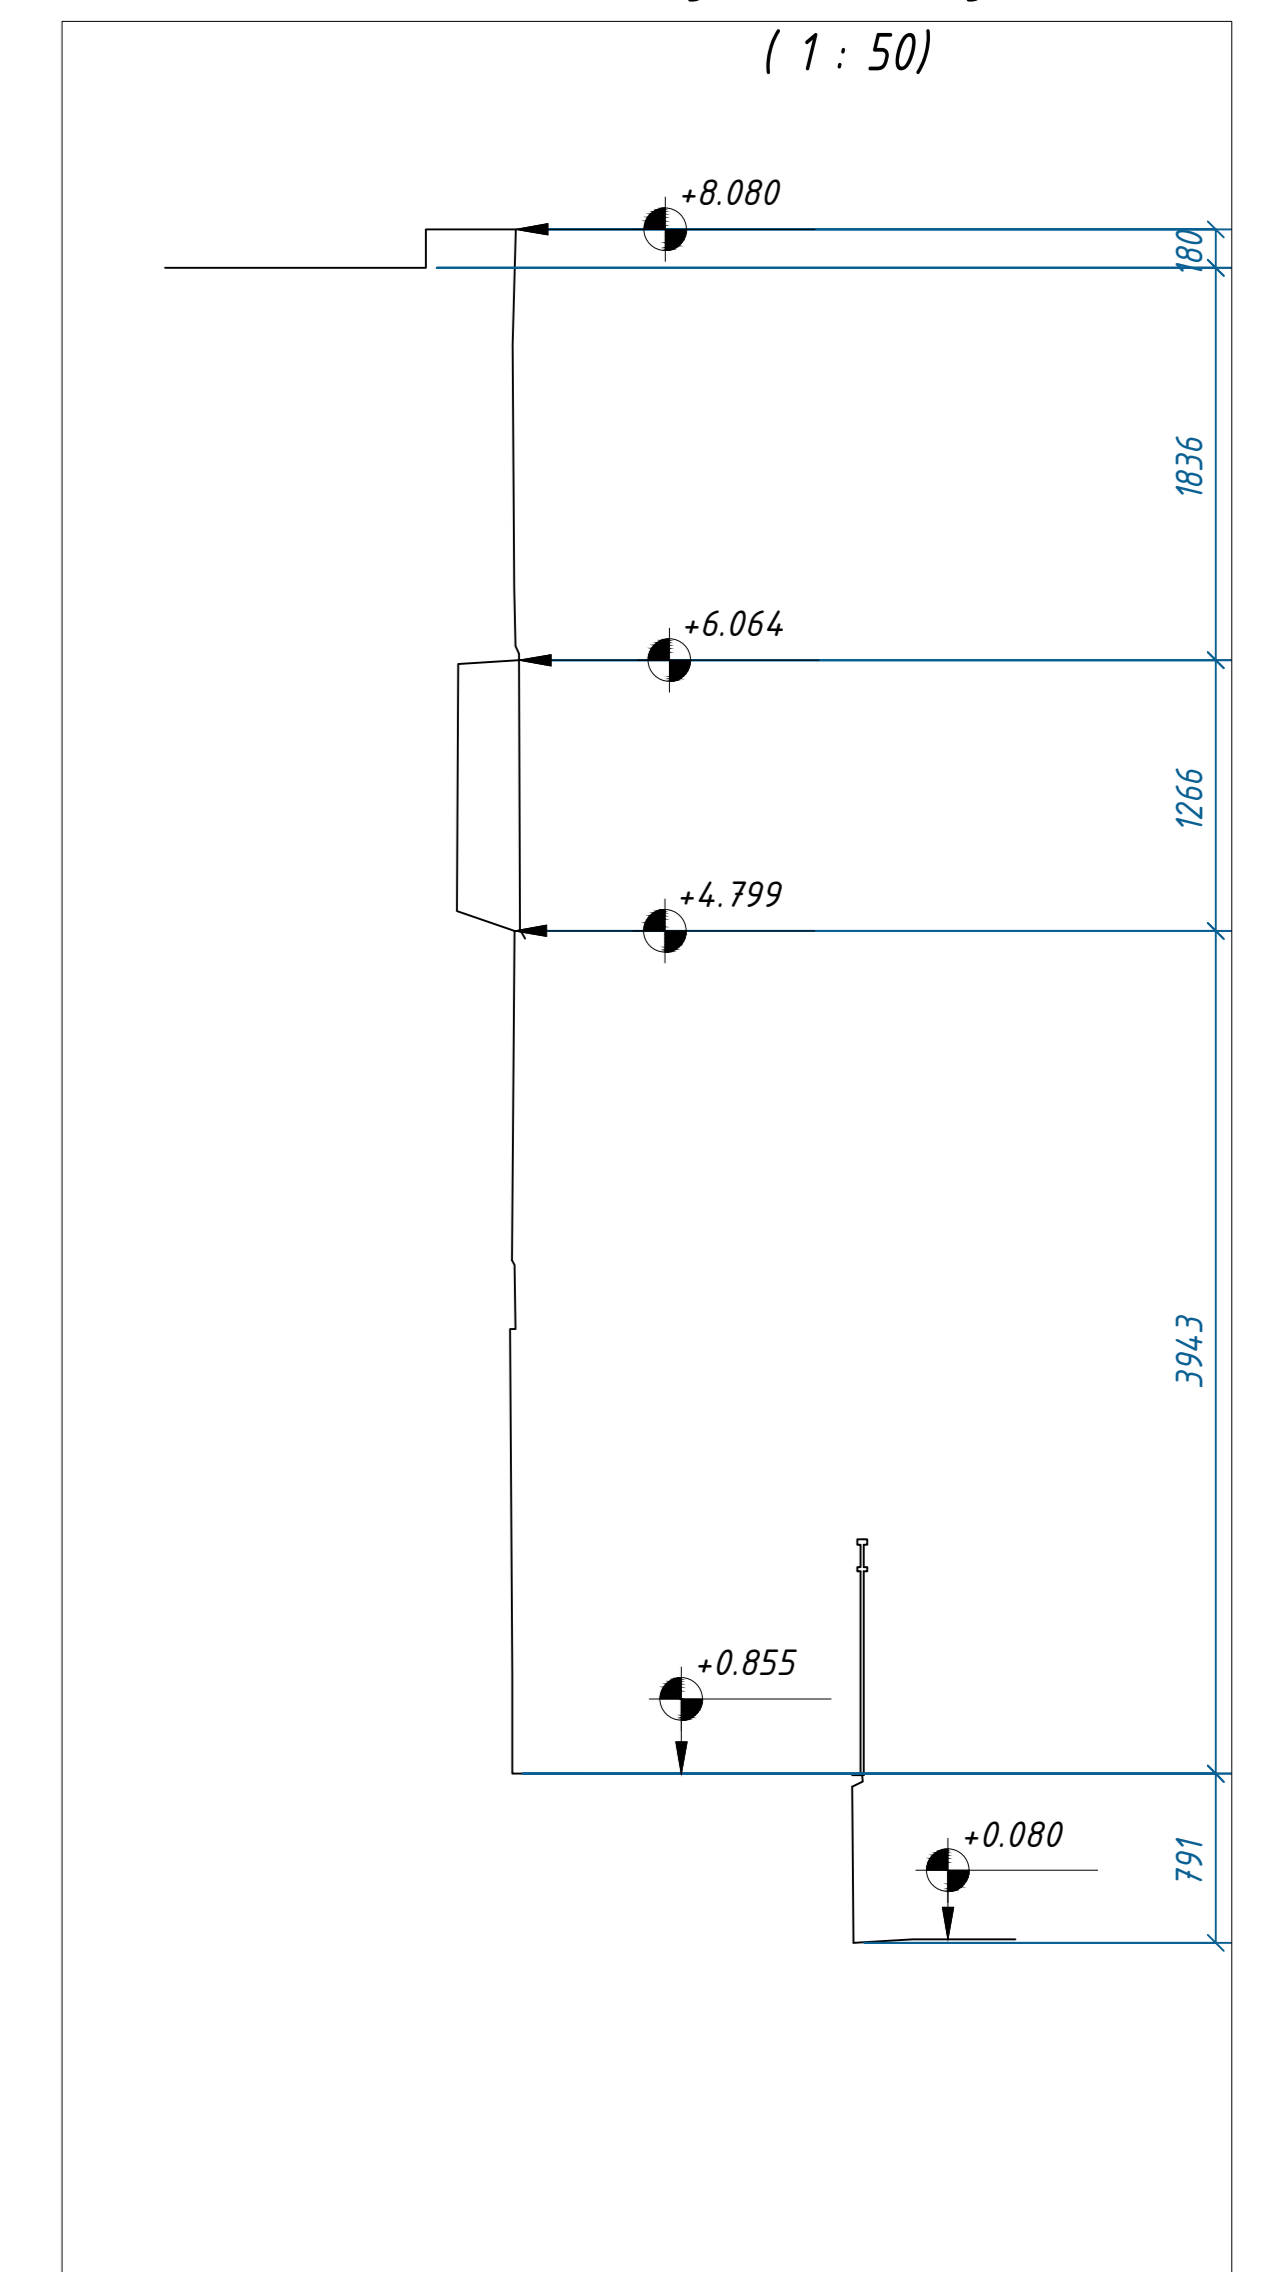


Elewacja 2.1
(1 : 100)

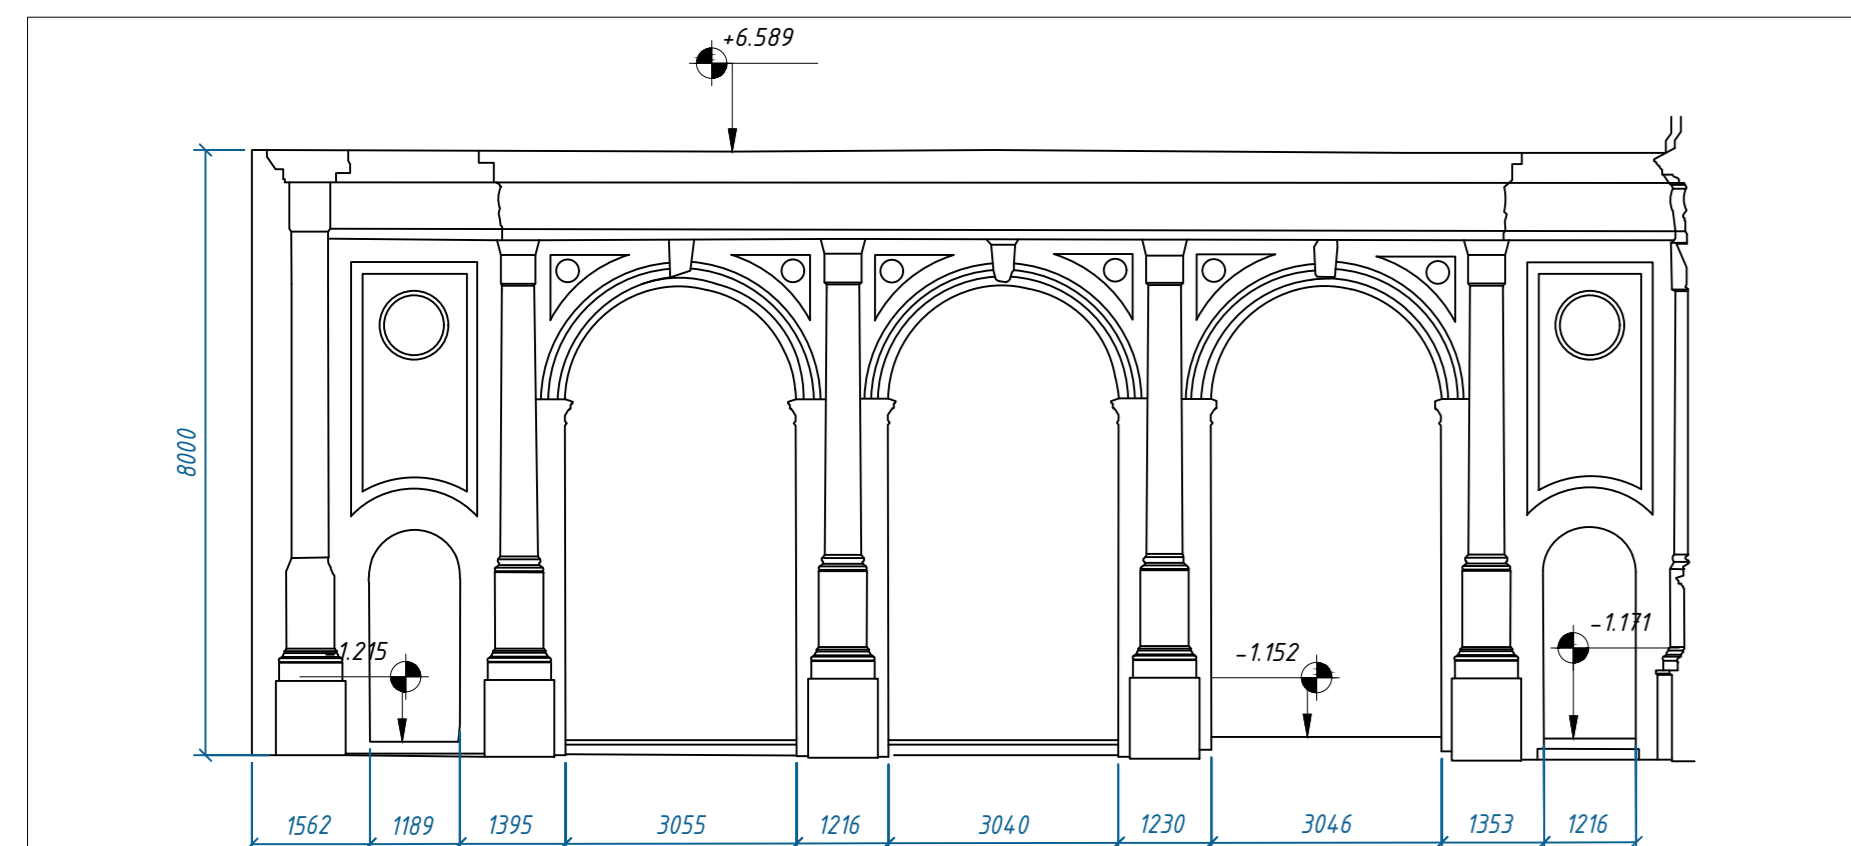


Elewacja 2
(1 : 100)

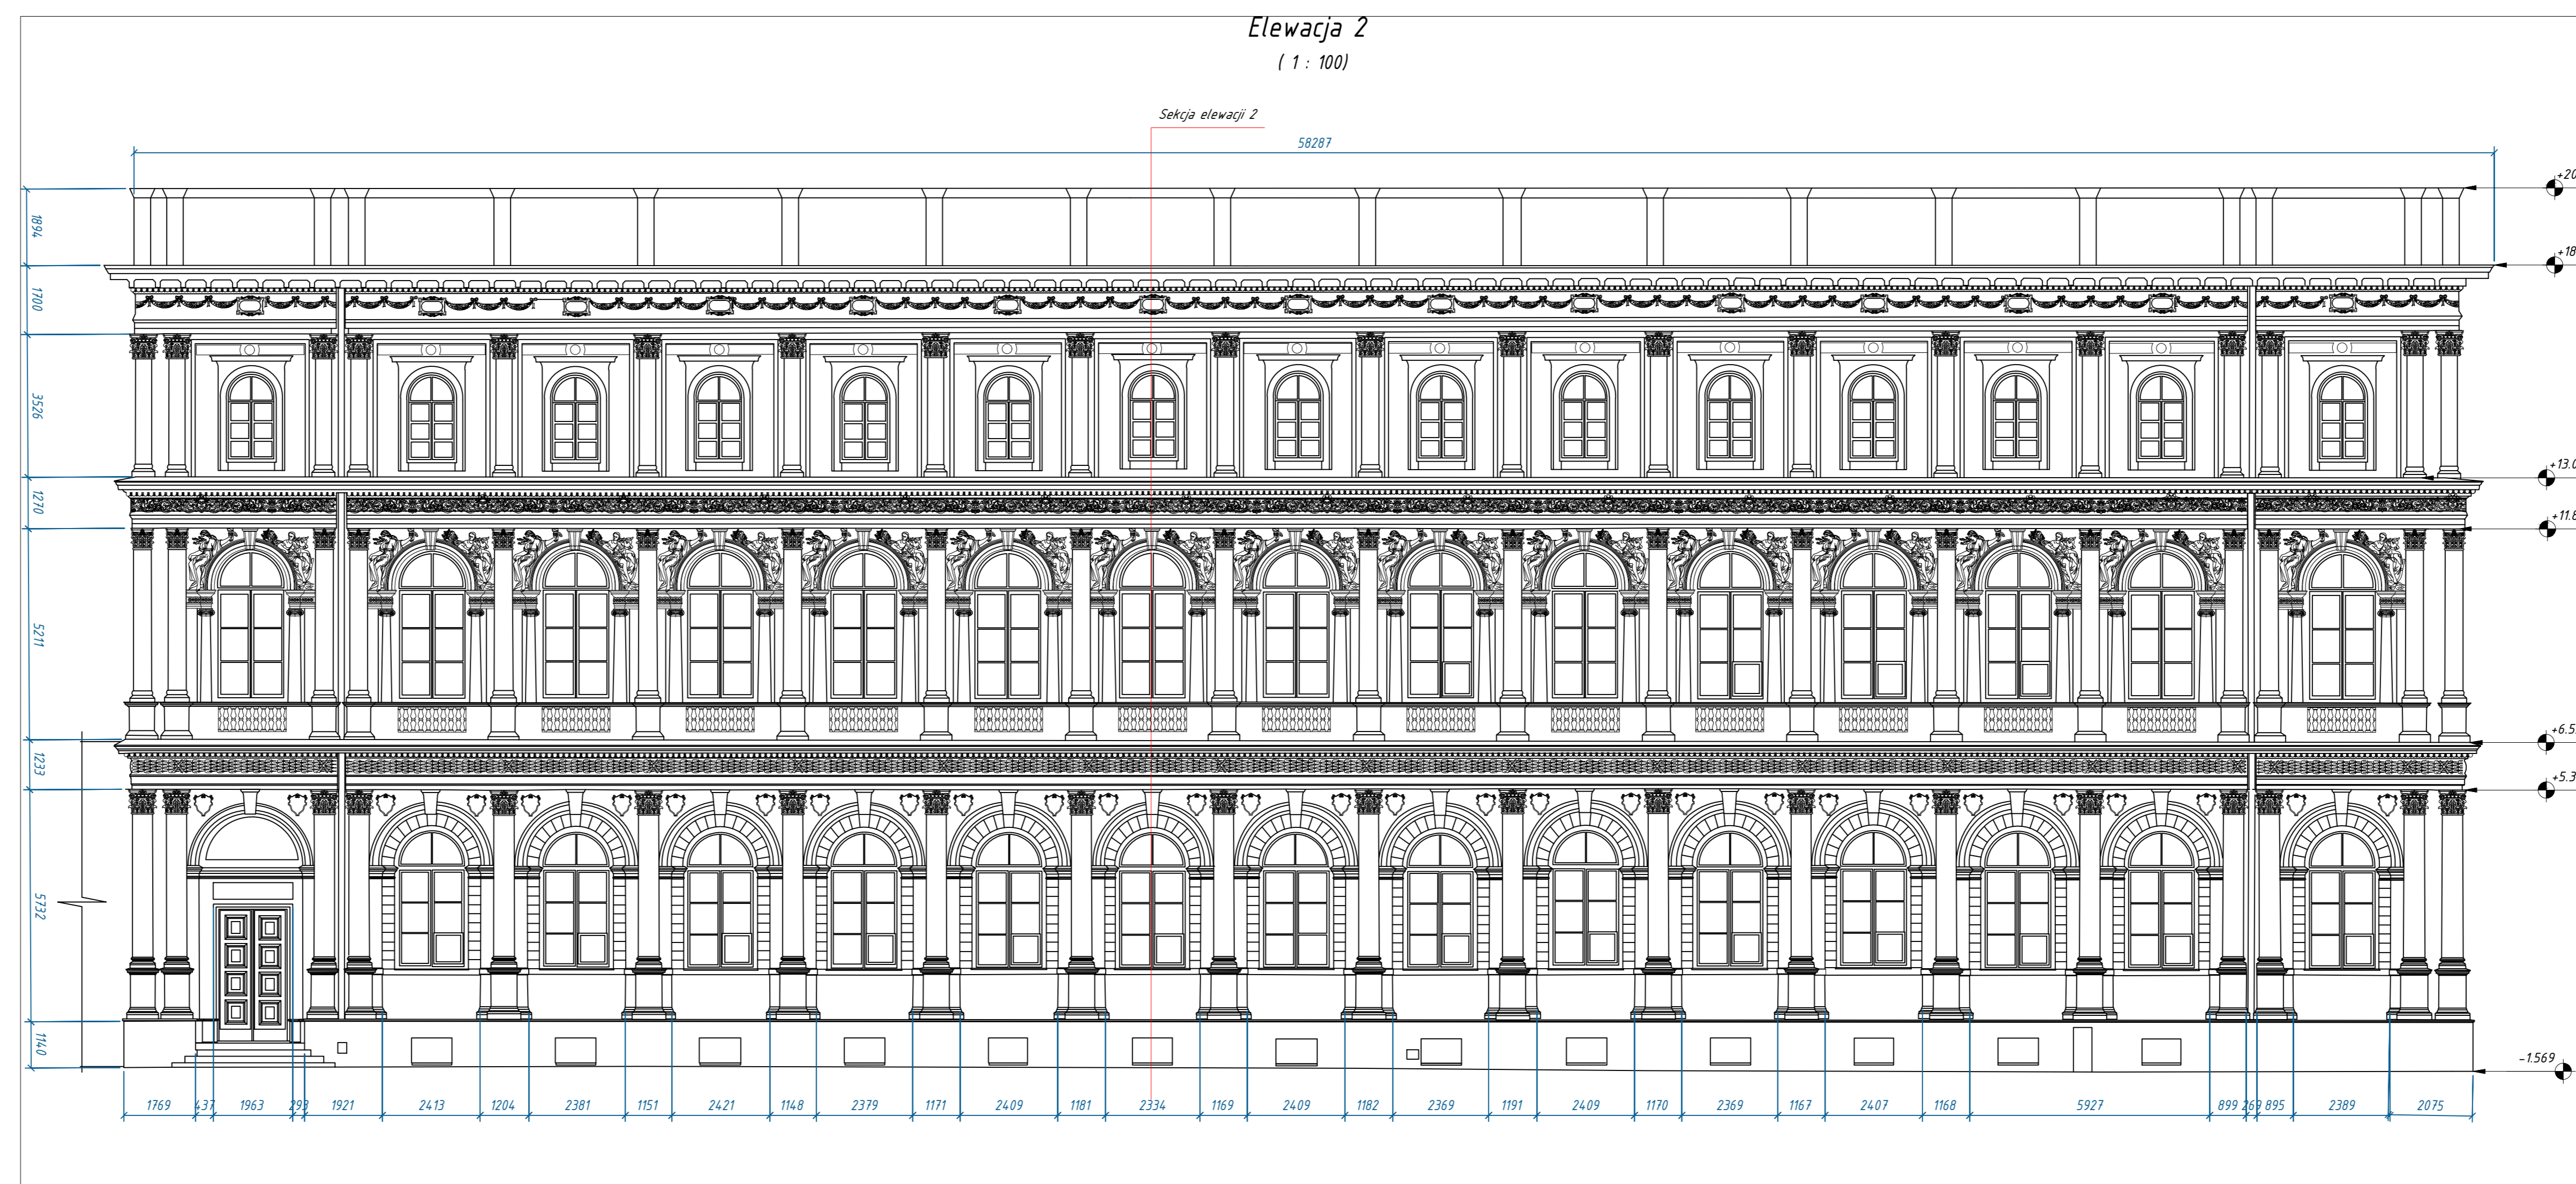


Sekcja elewacji 2
(1 : 100)

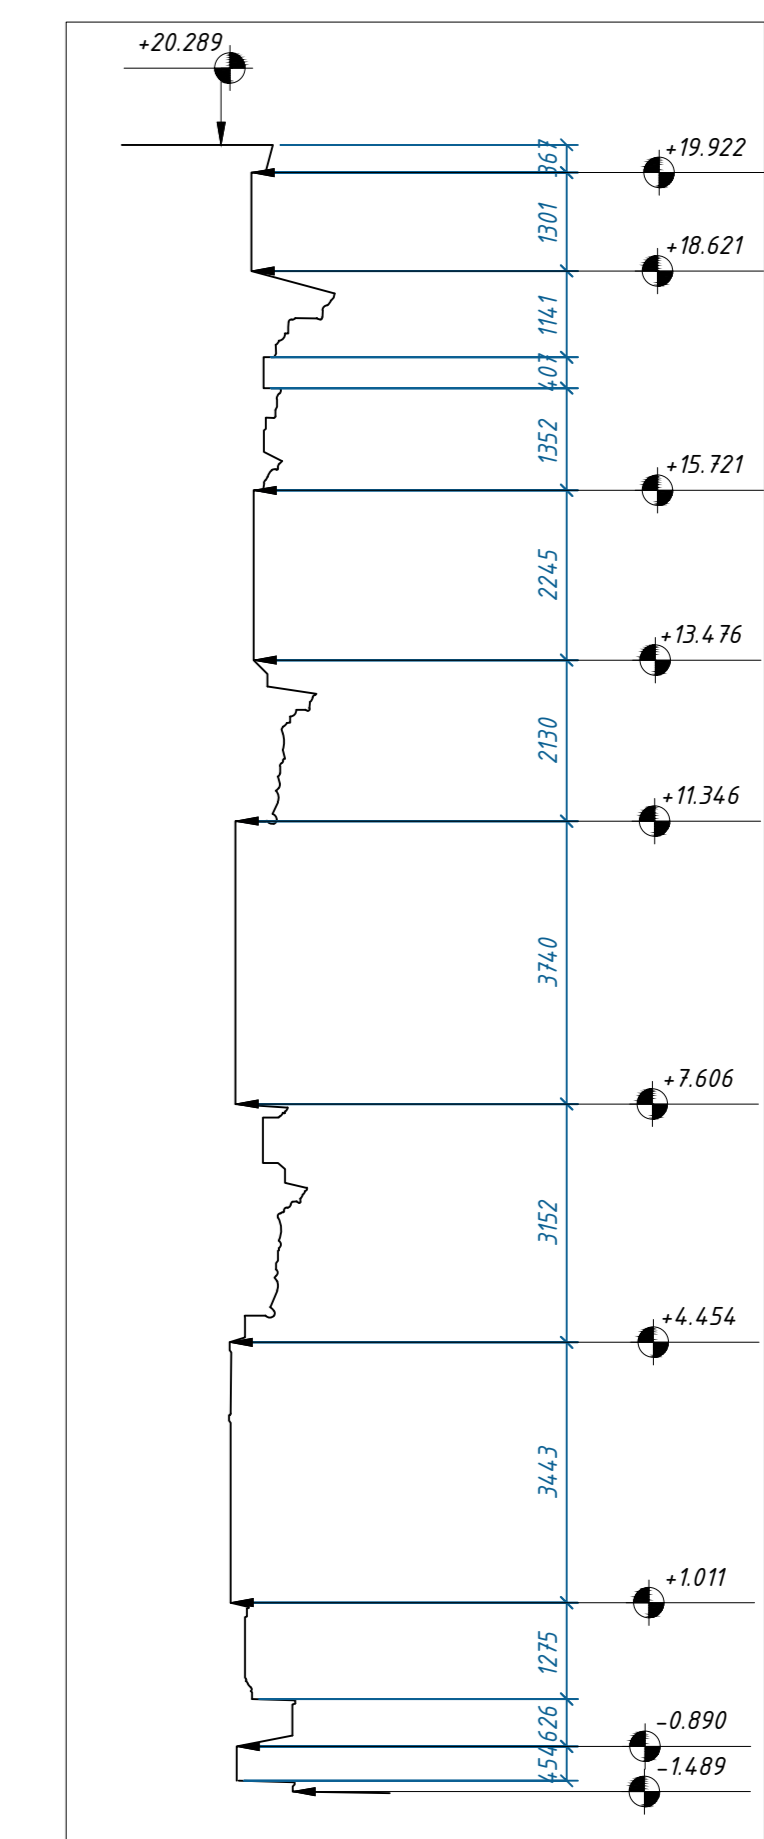



Elewacja 3
(1 : 100)

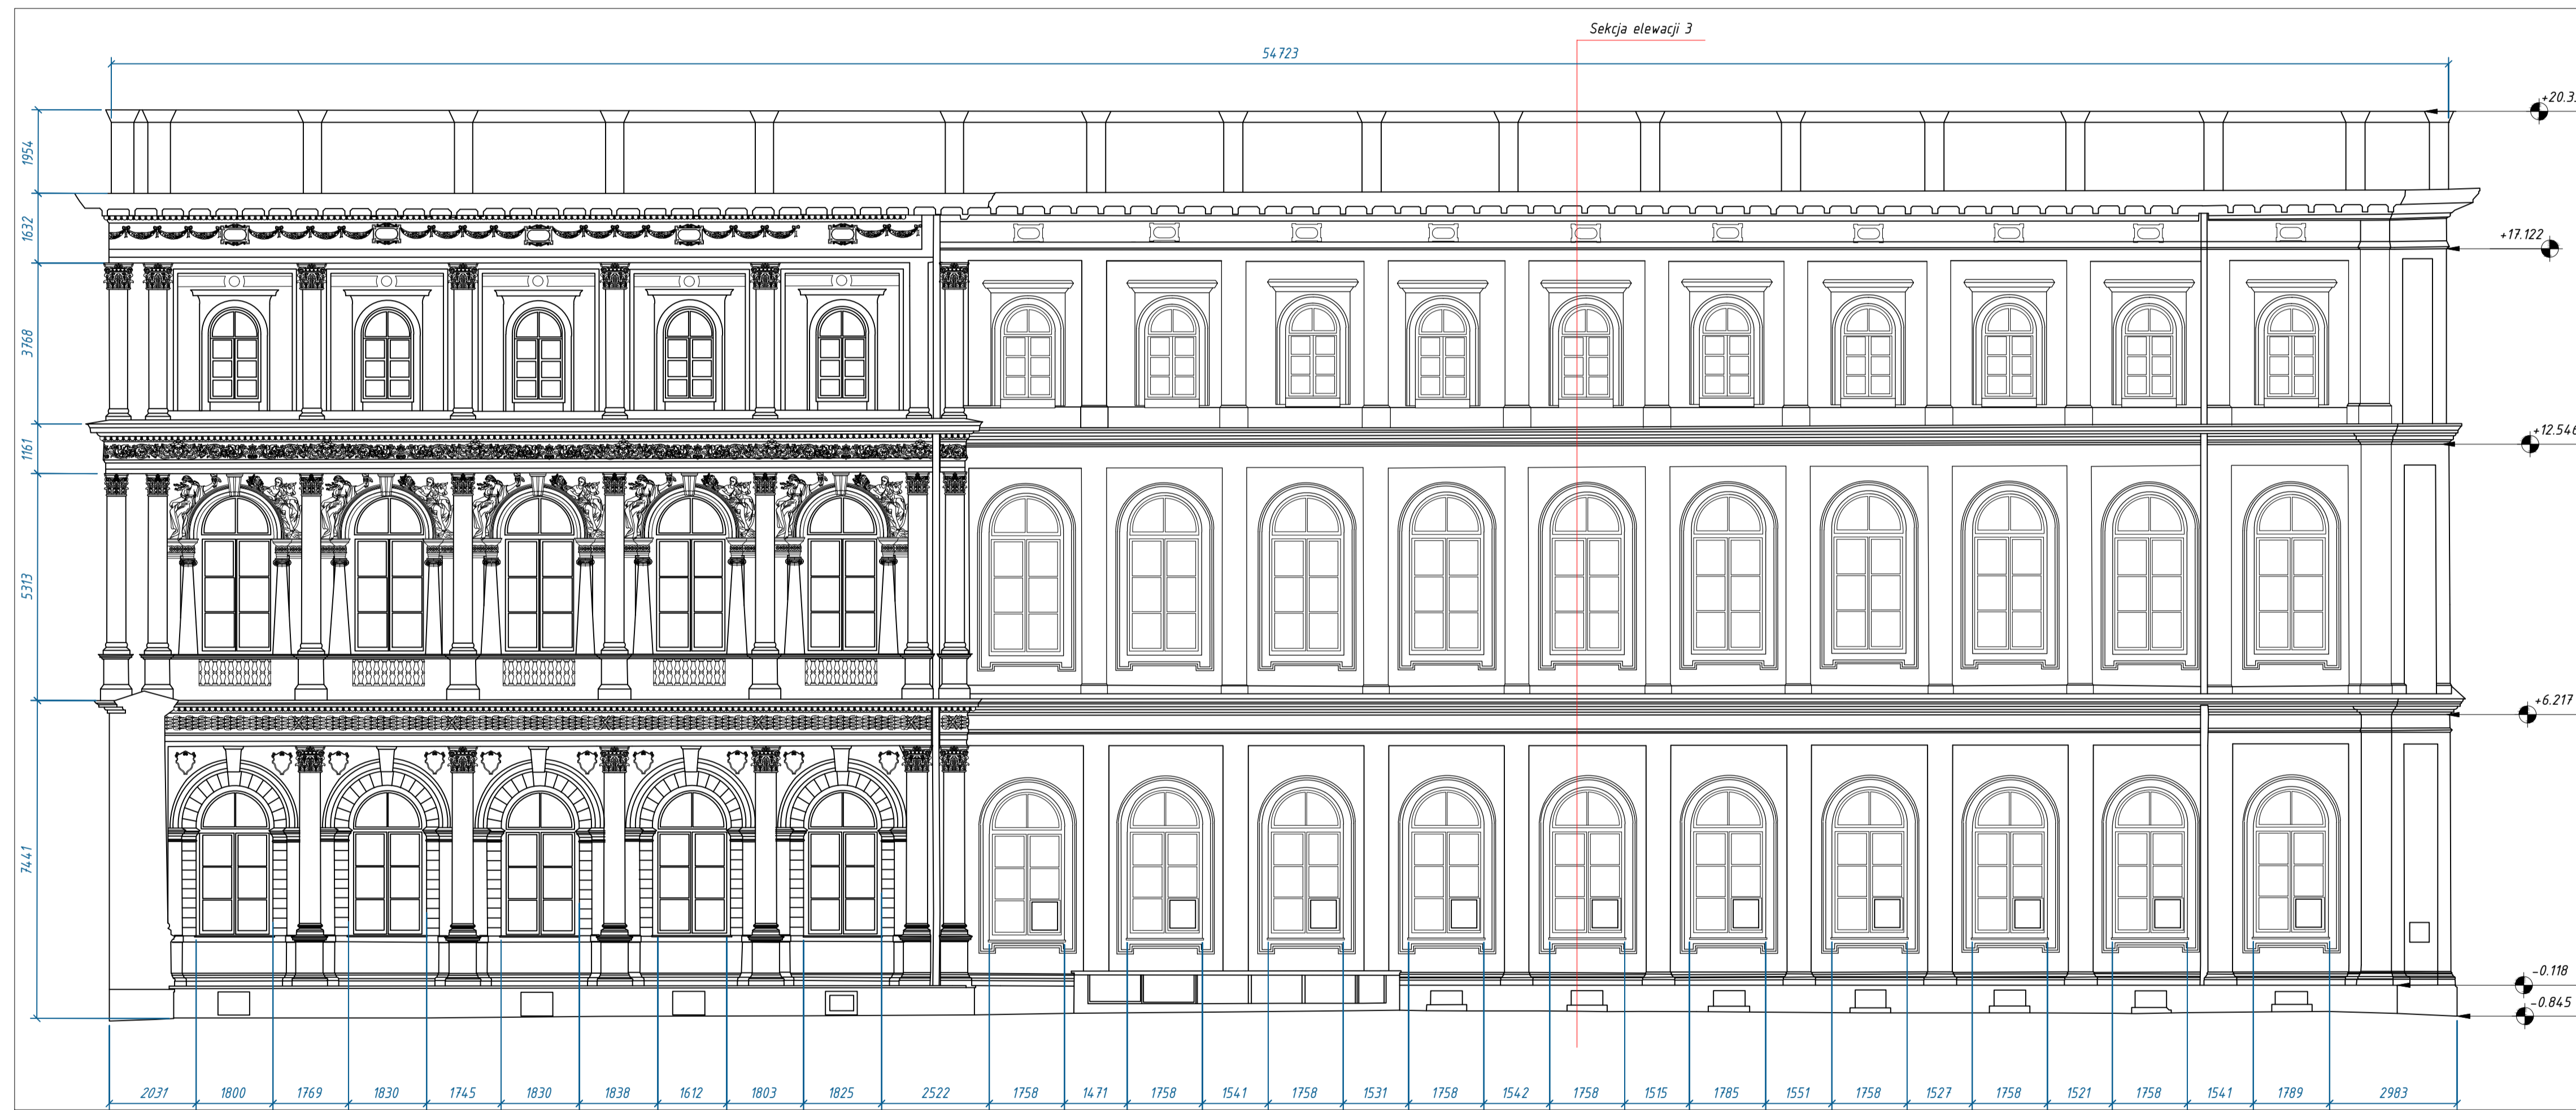

Sekcja elewacji 3
(1 : 100)

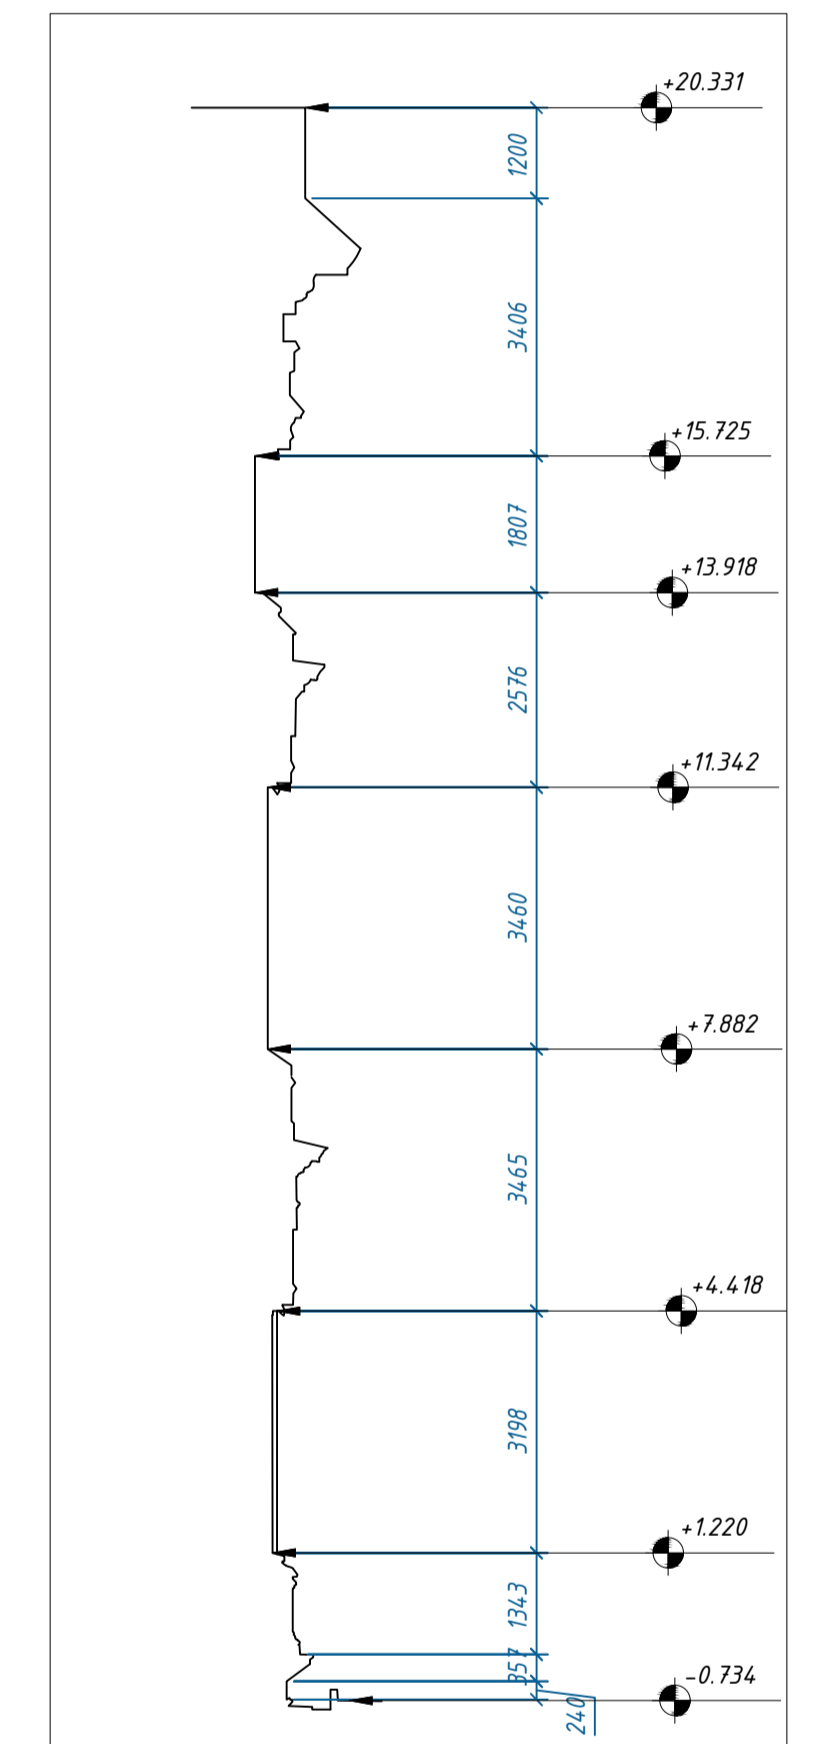

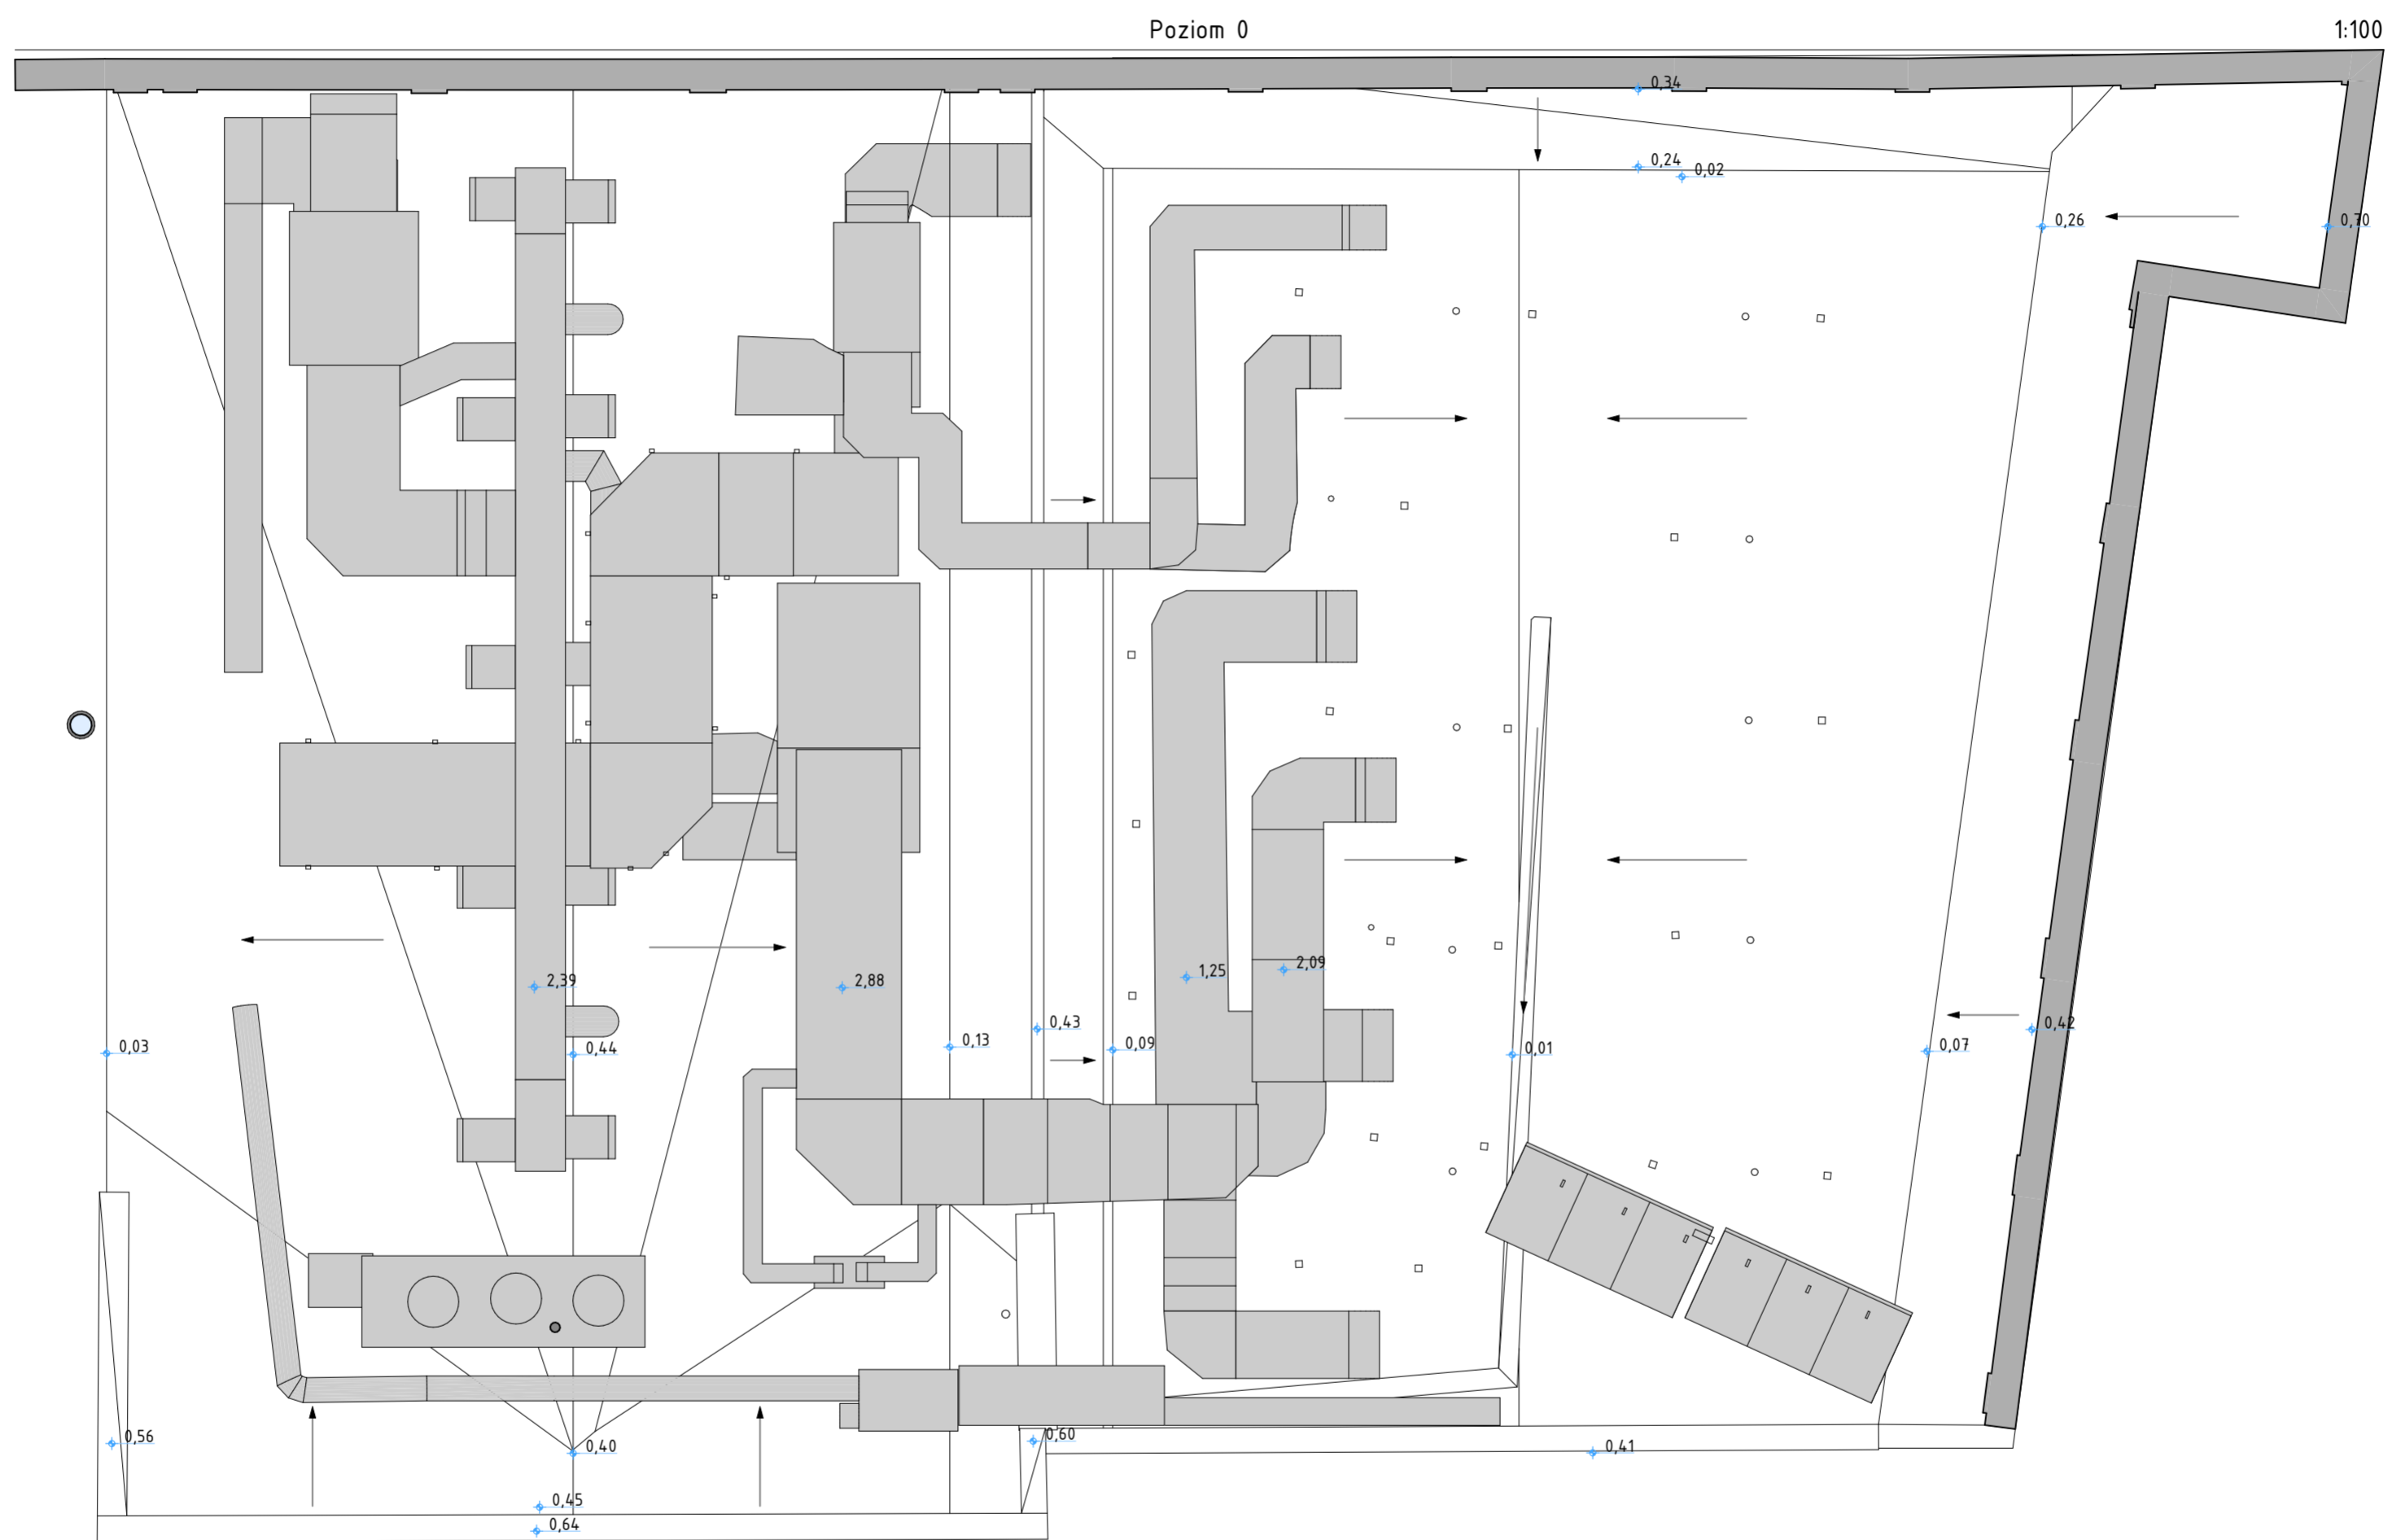

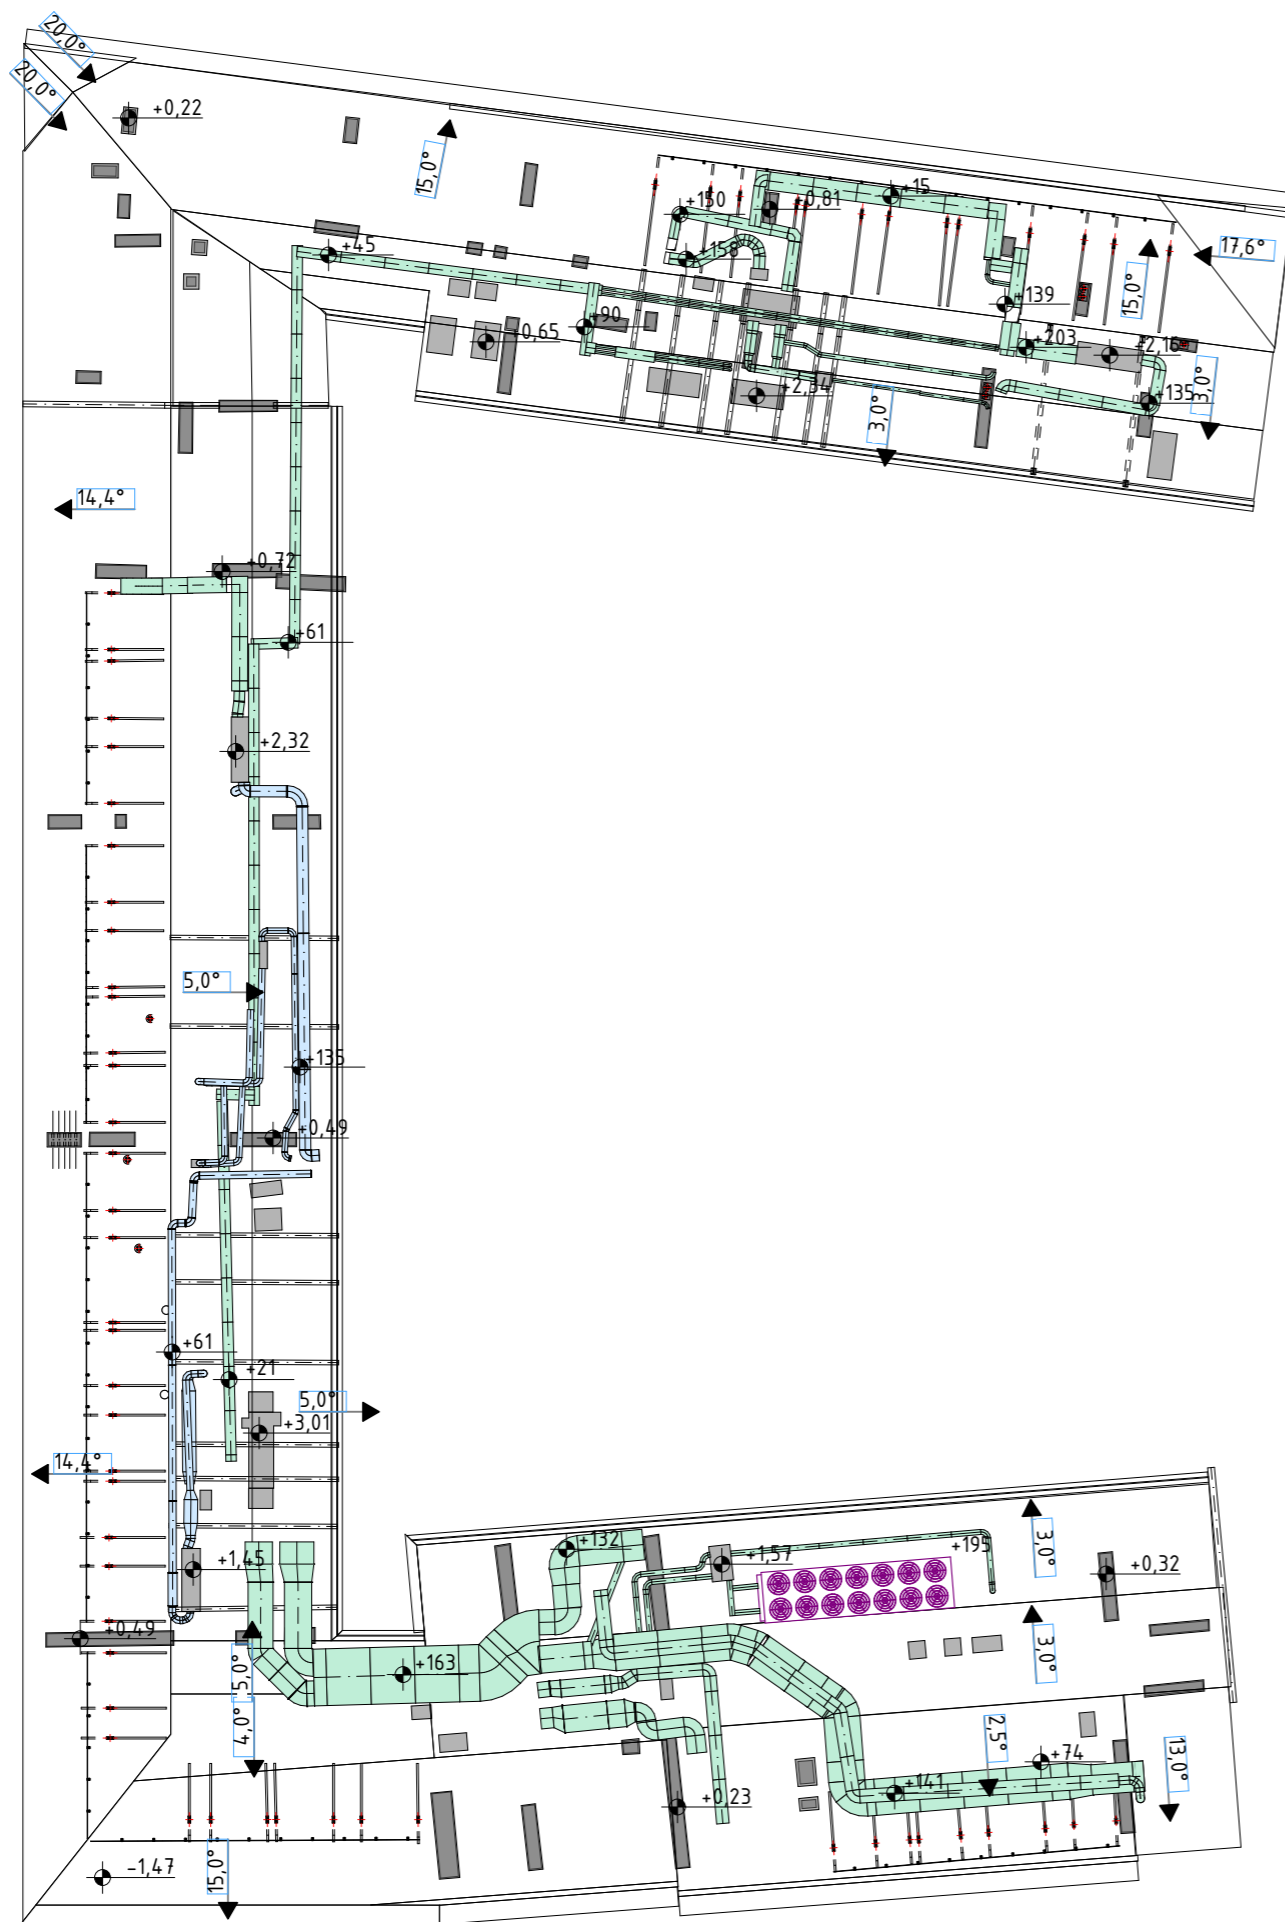

budyńku Muzeum Etnograficzne w Warszawie	Strona	Strony
	01	
Rzut dachu		SCANM²